



South East Strategic Reservoir Option (SESRO)

Statutory Consultation Map Book

Contents

Explanatory Notes	
Index of Maps	4
Draft Order Limits Plan5	
Indicative Masterplan7	
Indicative River Tunnel Plan and Section15	
Construction Elements Plan	

Explanatory Notes

This Map Book shows our indicative masterplan, which shows one way in which we could lay out the permanent features of the Project. The indicative masterplan is subject to further refinement as we undertake further investigations and assessments and consider feedback received during this statutory consultation. In addition, it is important to note that the final layout of the permanent features of the Project will be confirmed during the detailed design process carried out in accordance with the terms of the development consent order that gives consent for the Project, if approved.

The draft Order limits presented in this Map Book includes those areas in which land, or rights over or under land, are anticipated at this stage to potentially be required temporarily or permanently for the SESRO project. The draft Order limits presented in this Map Book may be further refined or amended following this consultation and prior to the submission of our DCO application.

Refer to section 2.5 of Preliminary Environmental Information Report Chapter 2 - Project Description for further information and description on the reservoir and associated infrastructure. You can find this document alongside other statutory consultation documents at www.thames-sro.co.uk/sesro/statcon2025


Notice

This document has been produced to support the 2025 statutory consultation on the proposed new reservoir. The information presented represents the current stage of the project design. It comprises material or data that is set out in draft and may be further refined subject to design development, surveys, stakeholder engagement and feedback from the statutory consultation.


Index of Maps

Draft Order Limits Plan	5
Indicative Masterplan	7
Indicative River Tunnel Plan and Section	.15
Construction Elements Plan	23


Draft Order Limits Plan

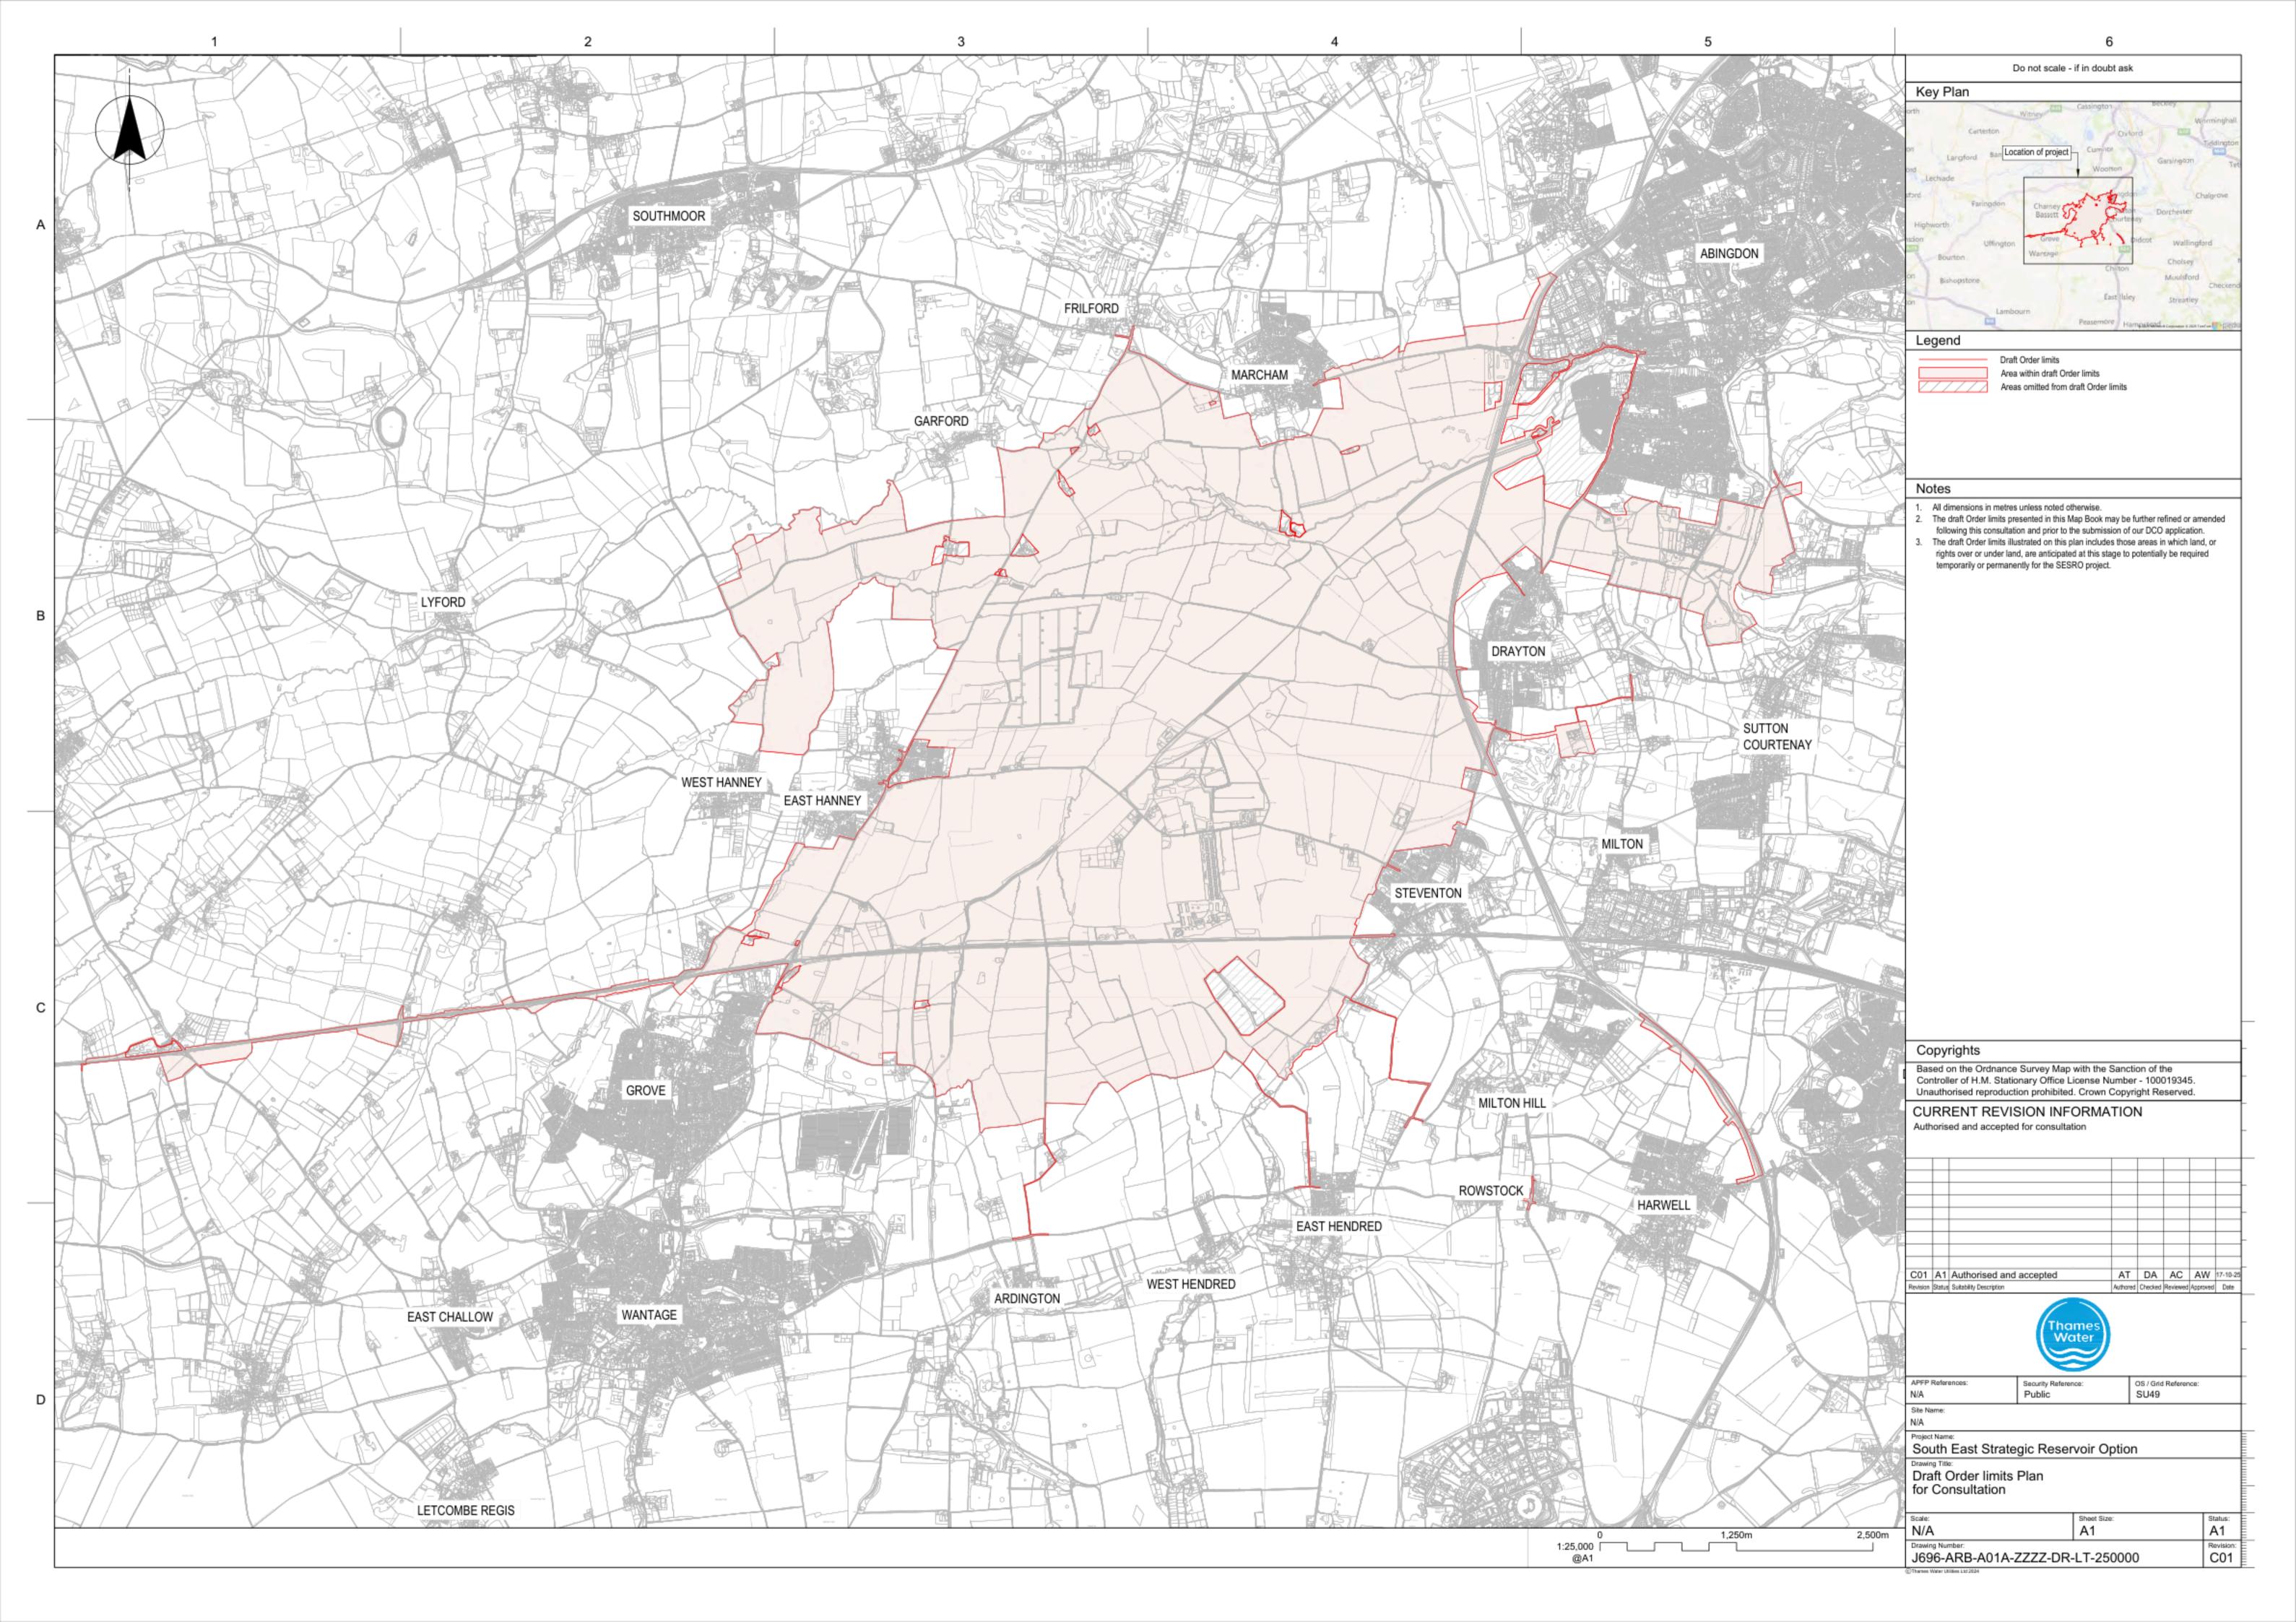



Indicative Masterplan

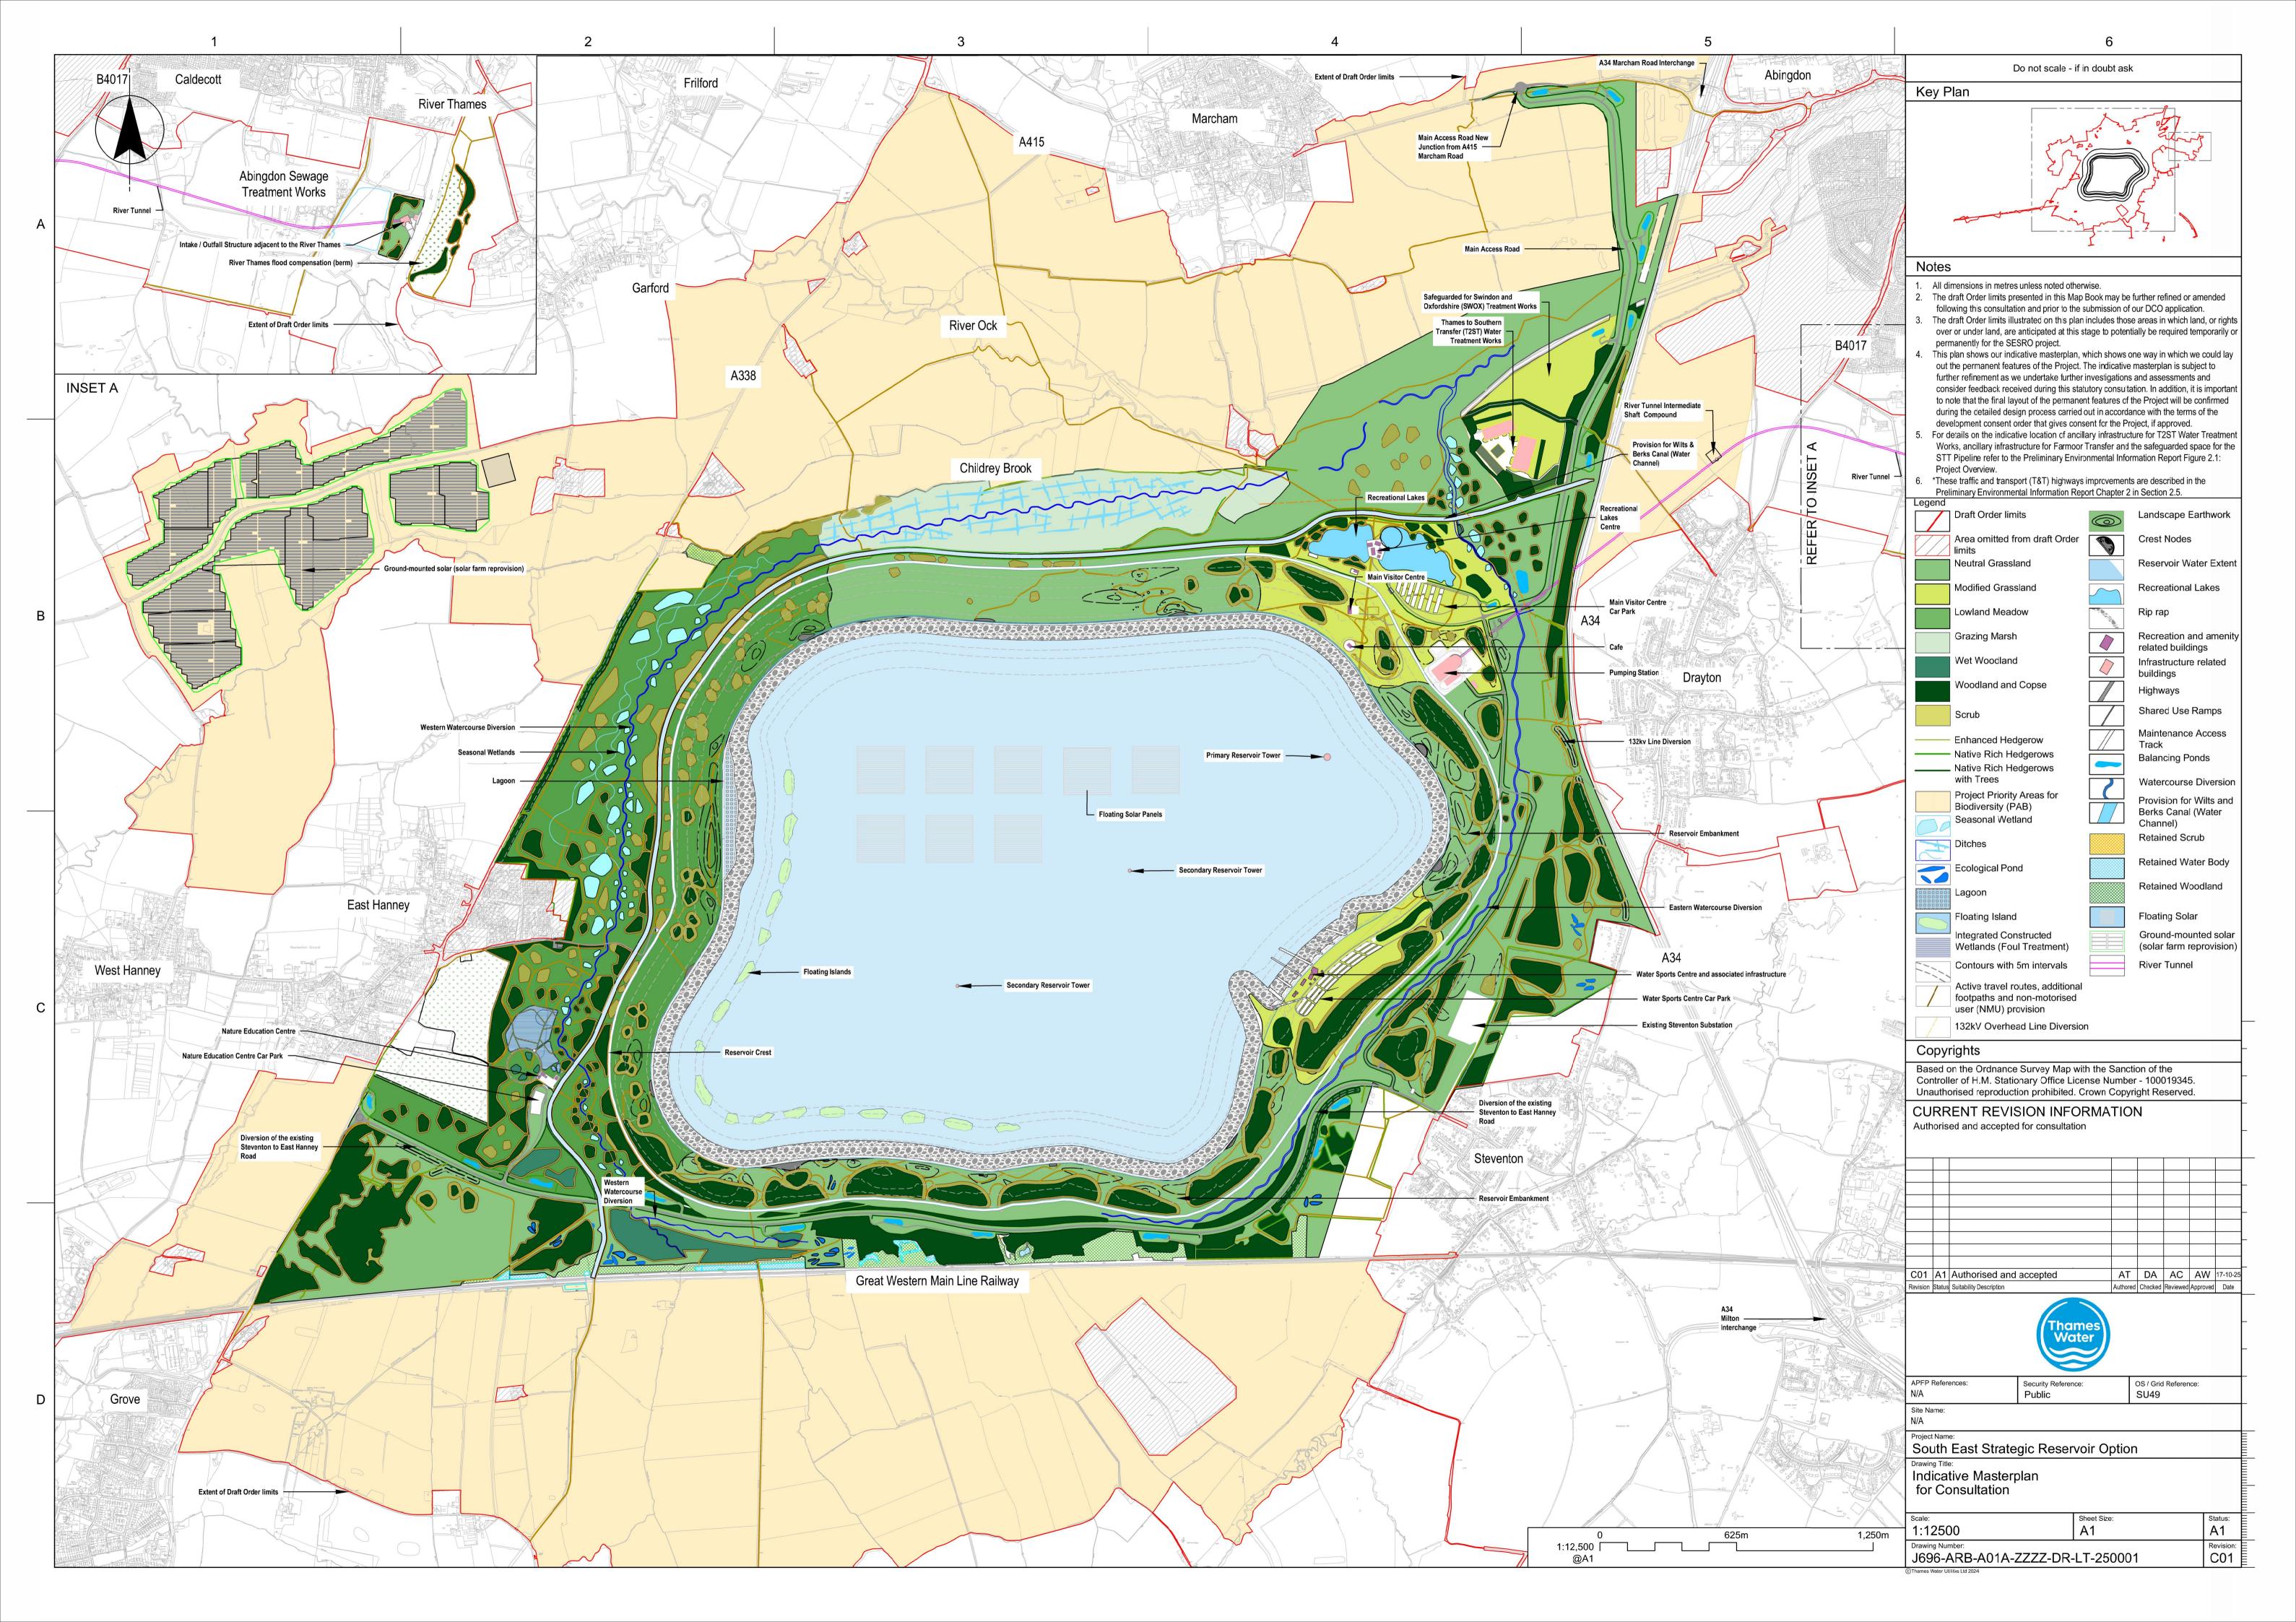





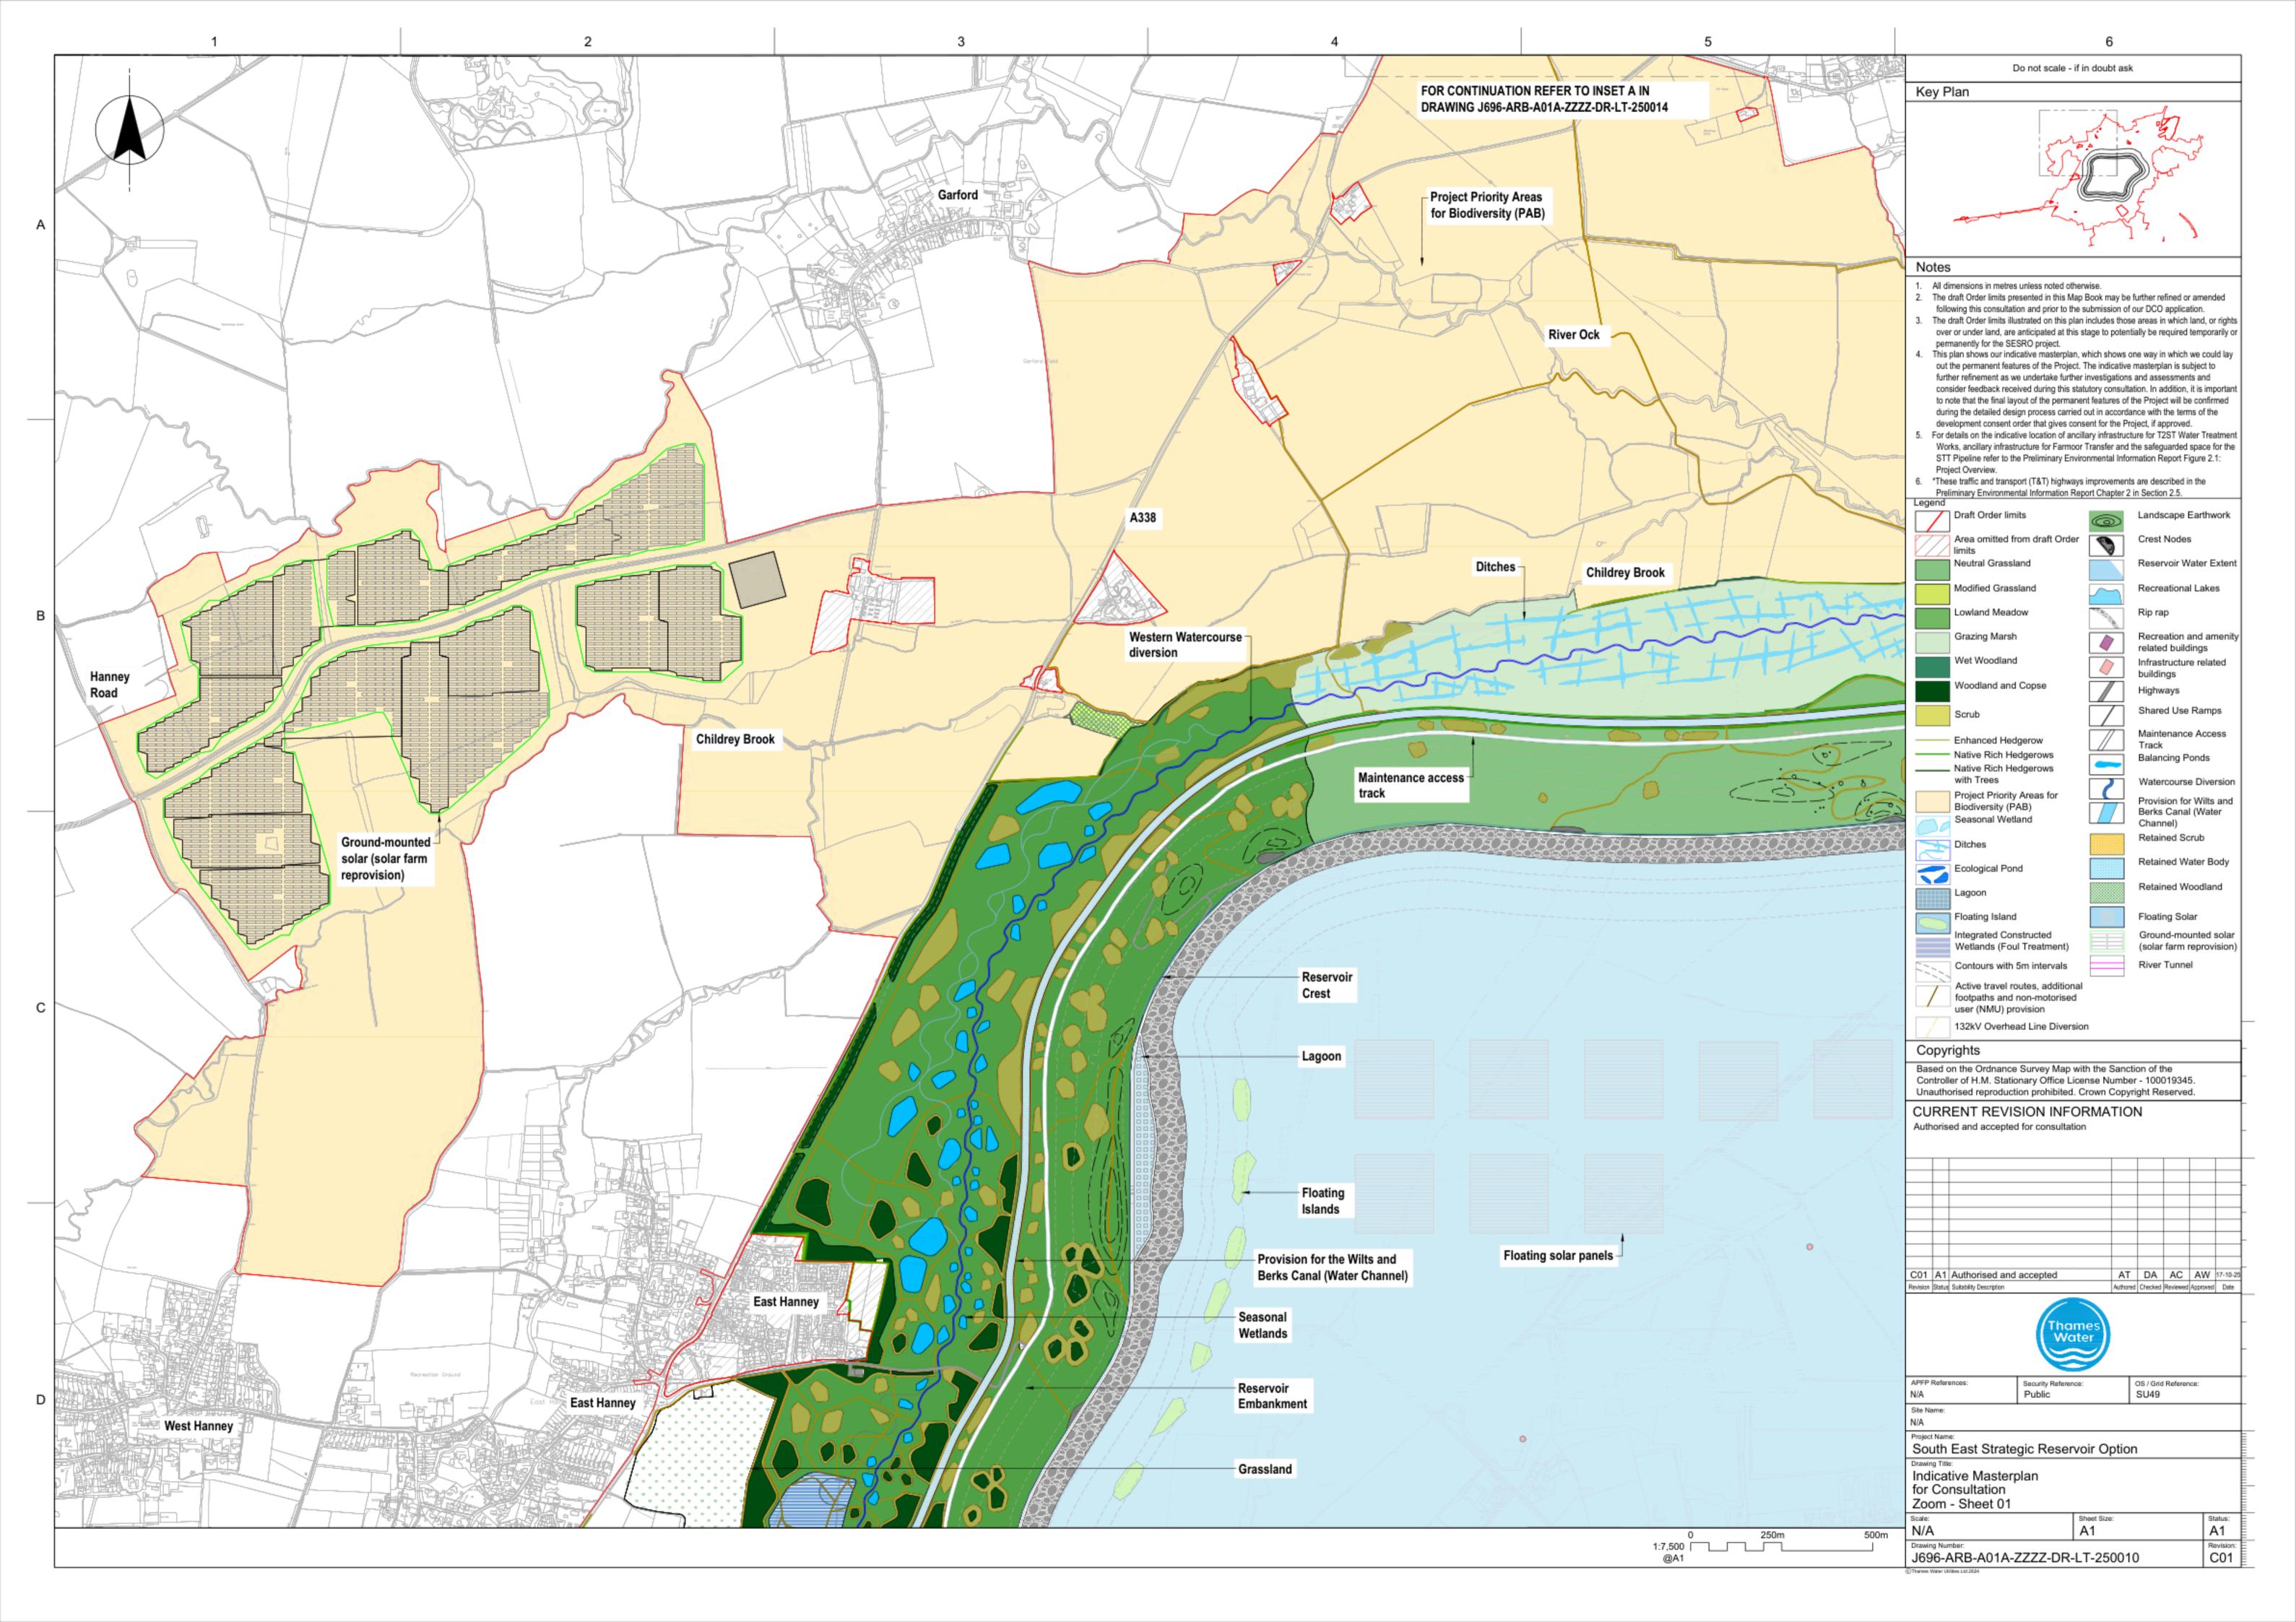

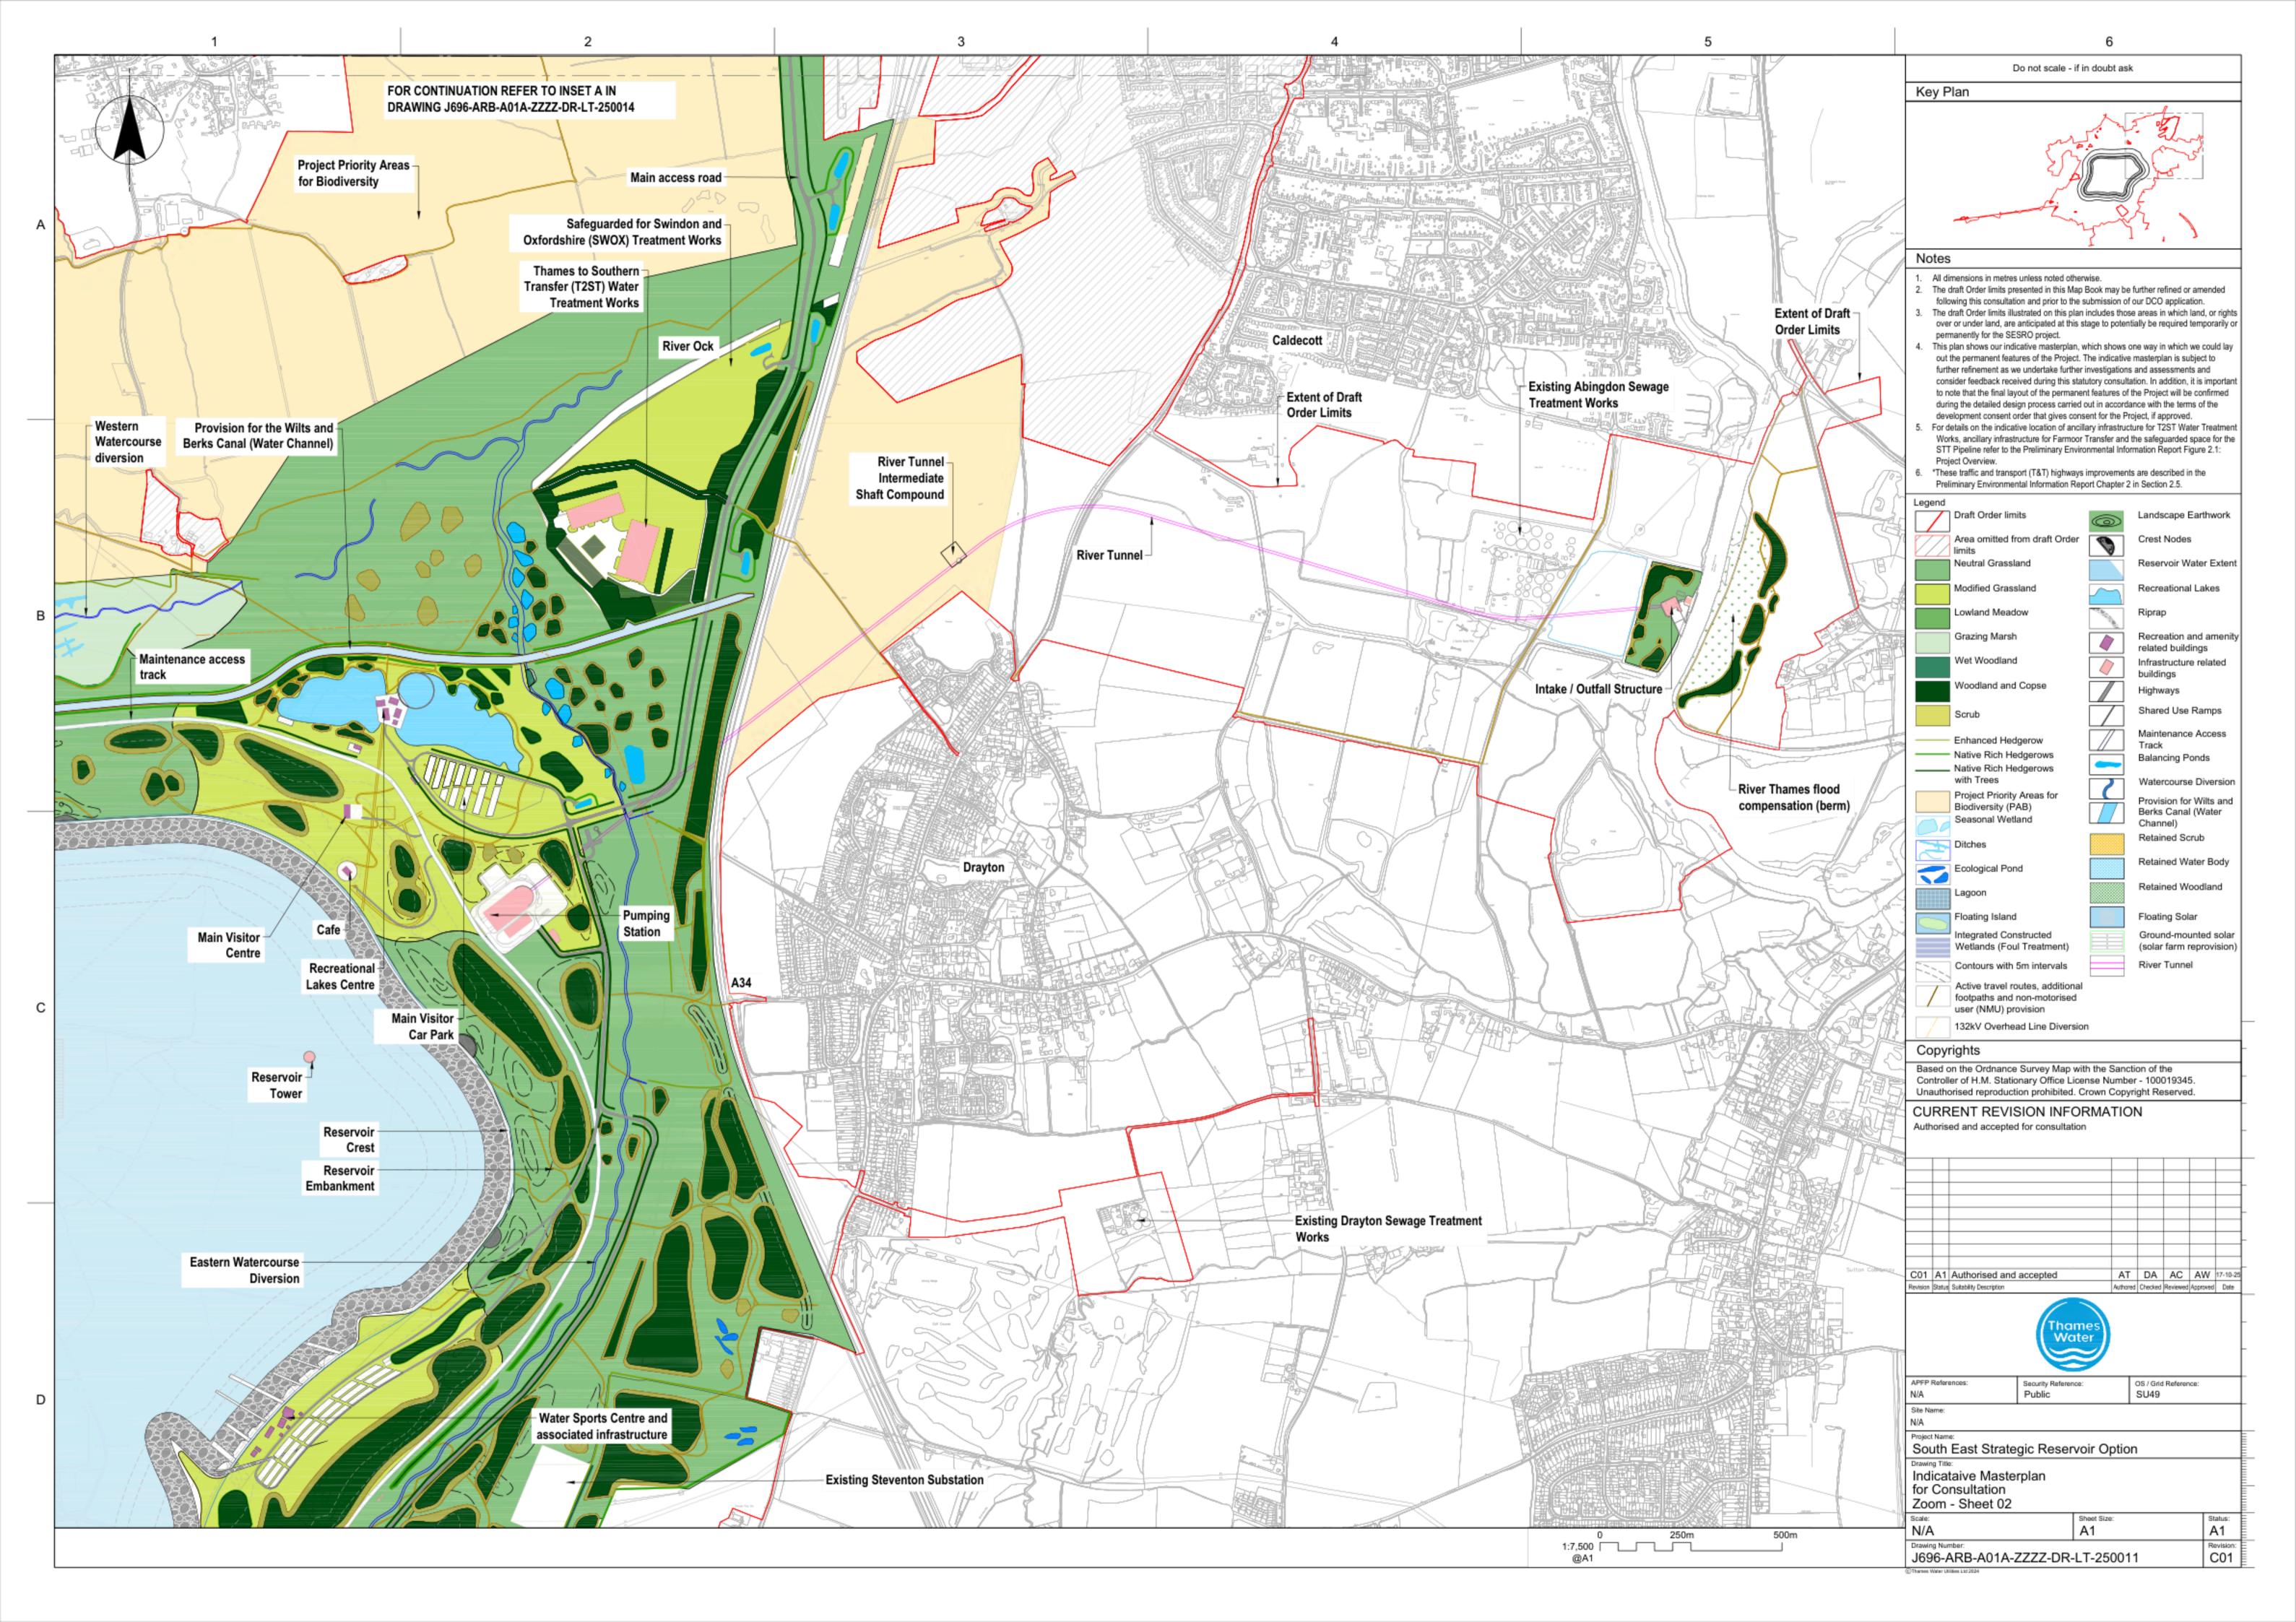


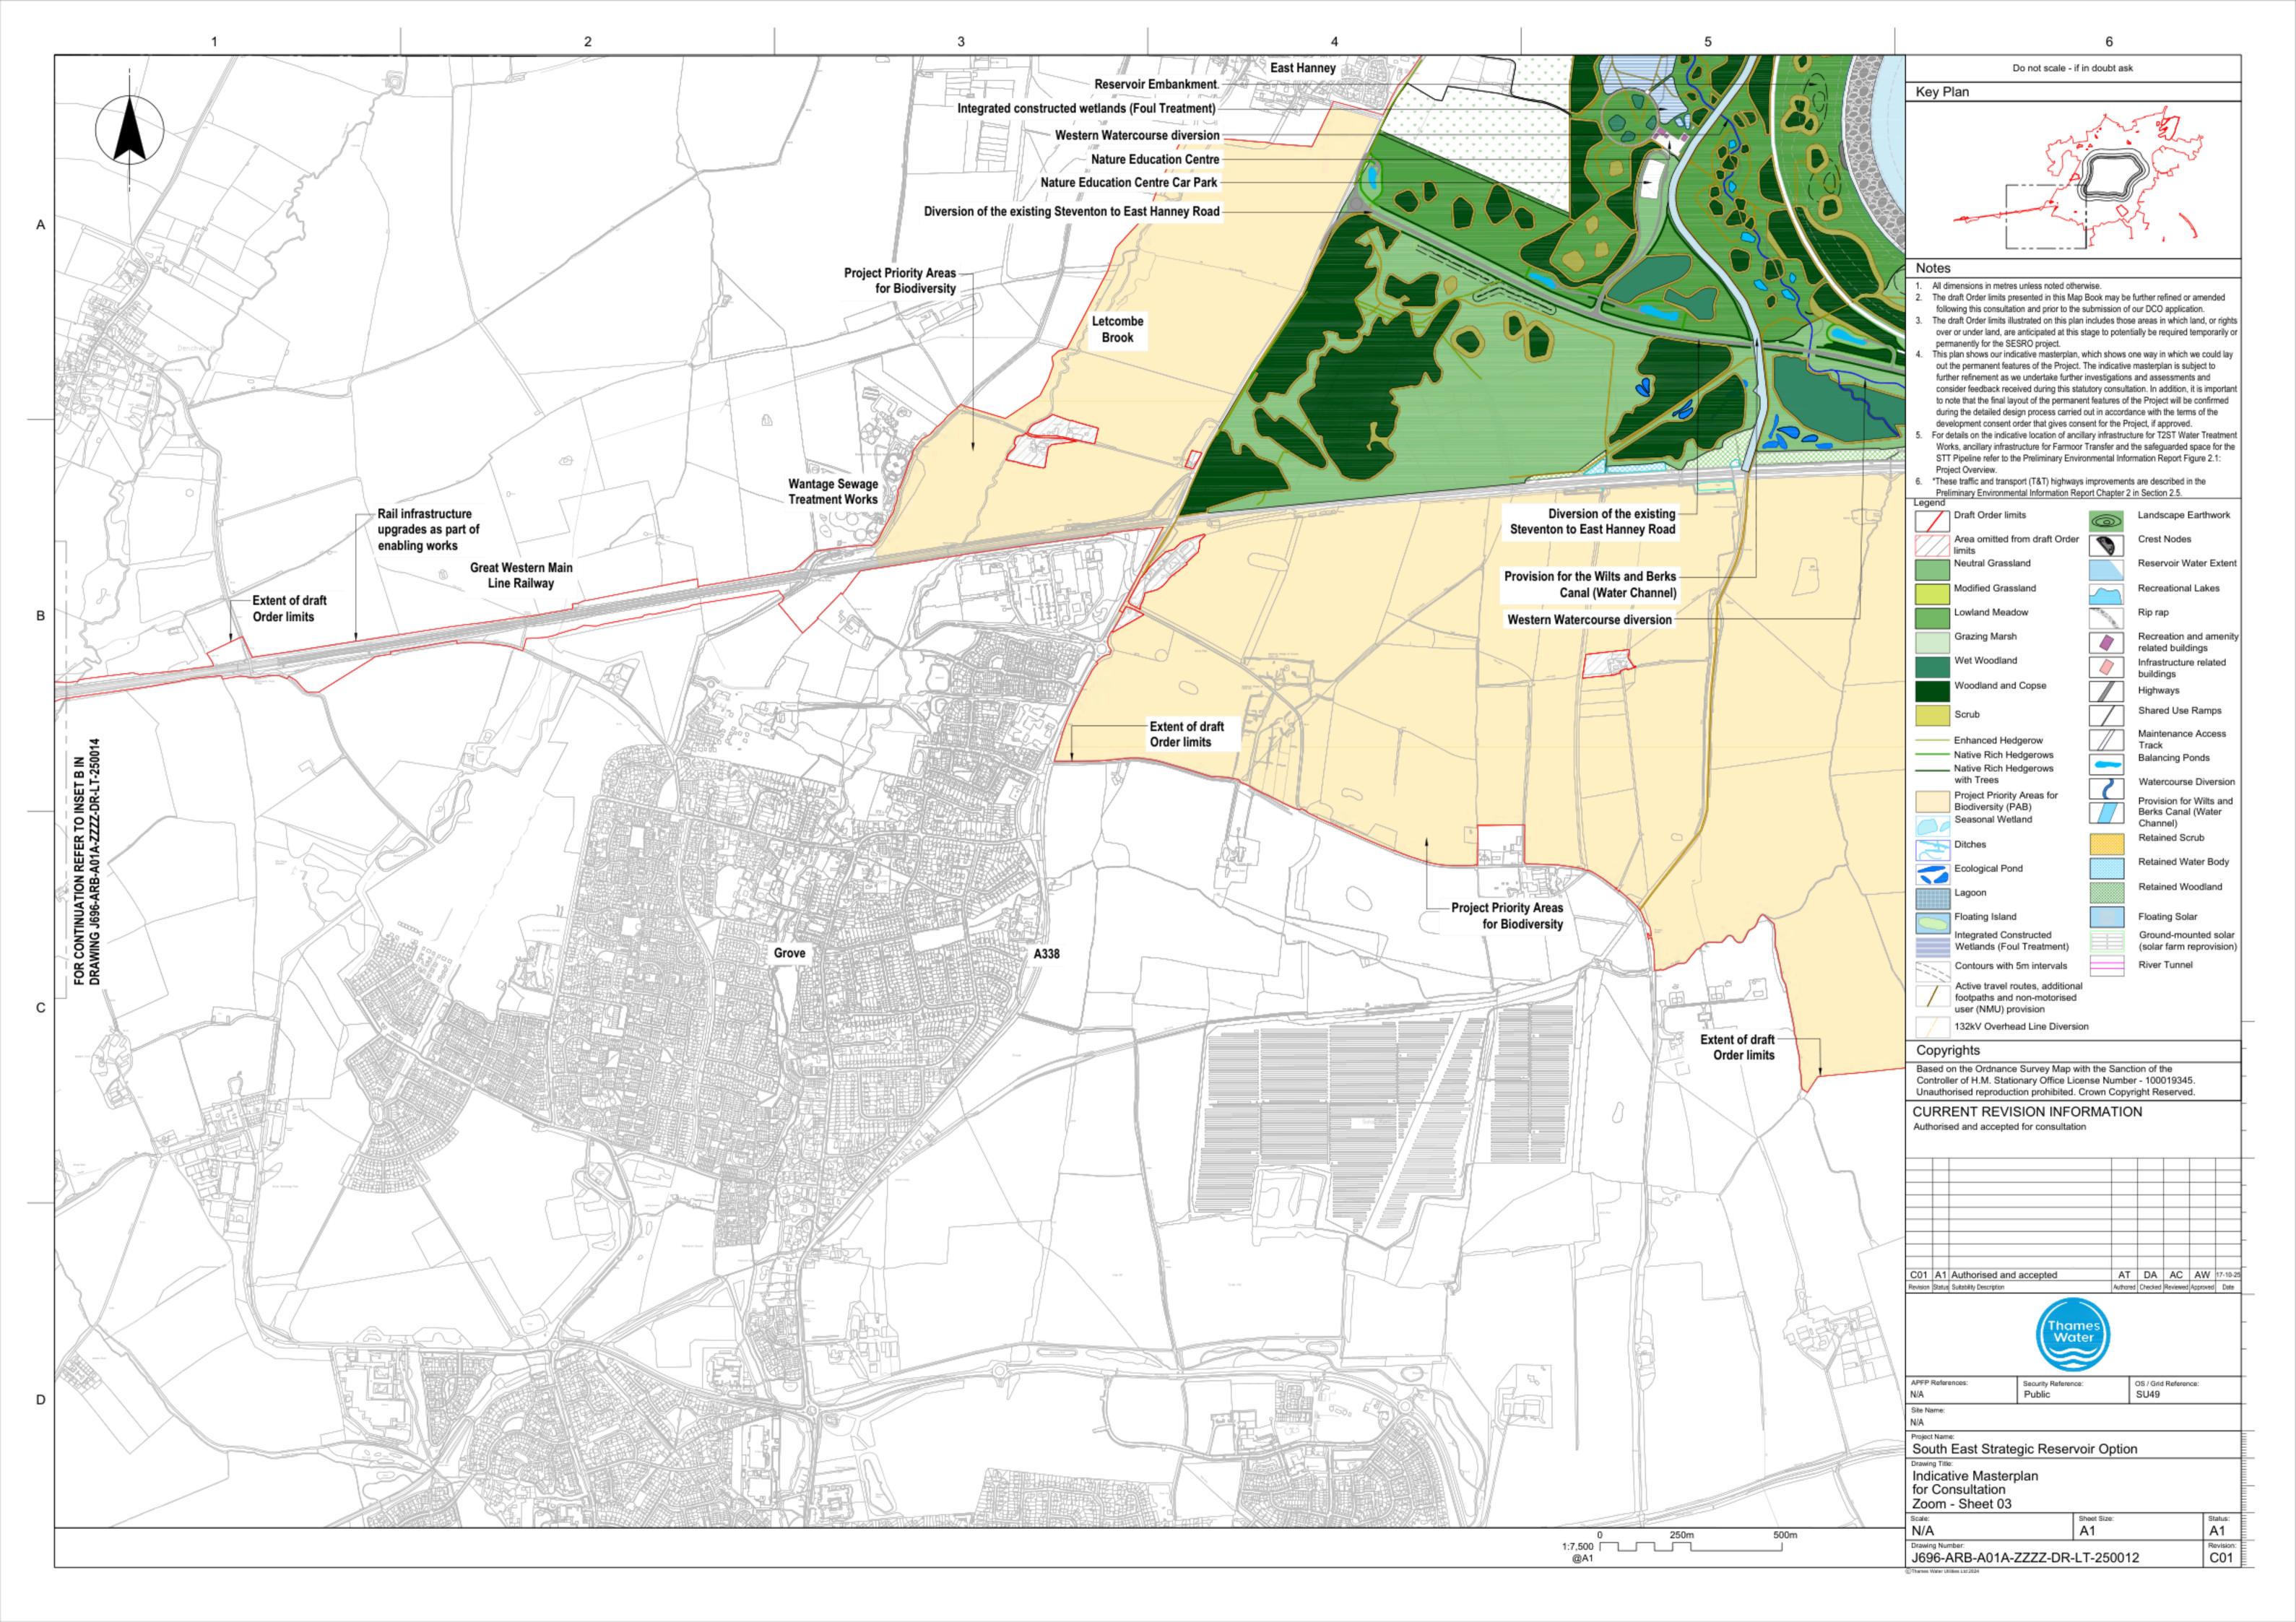


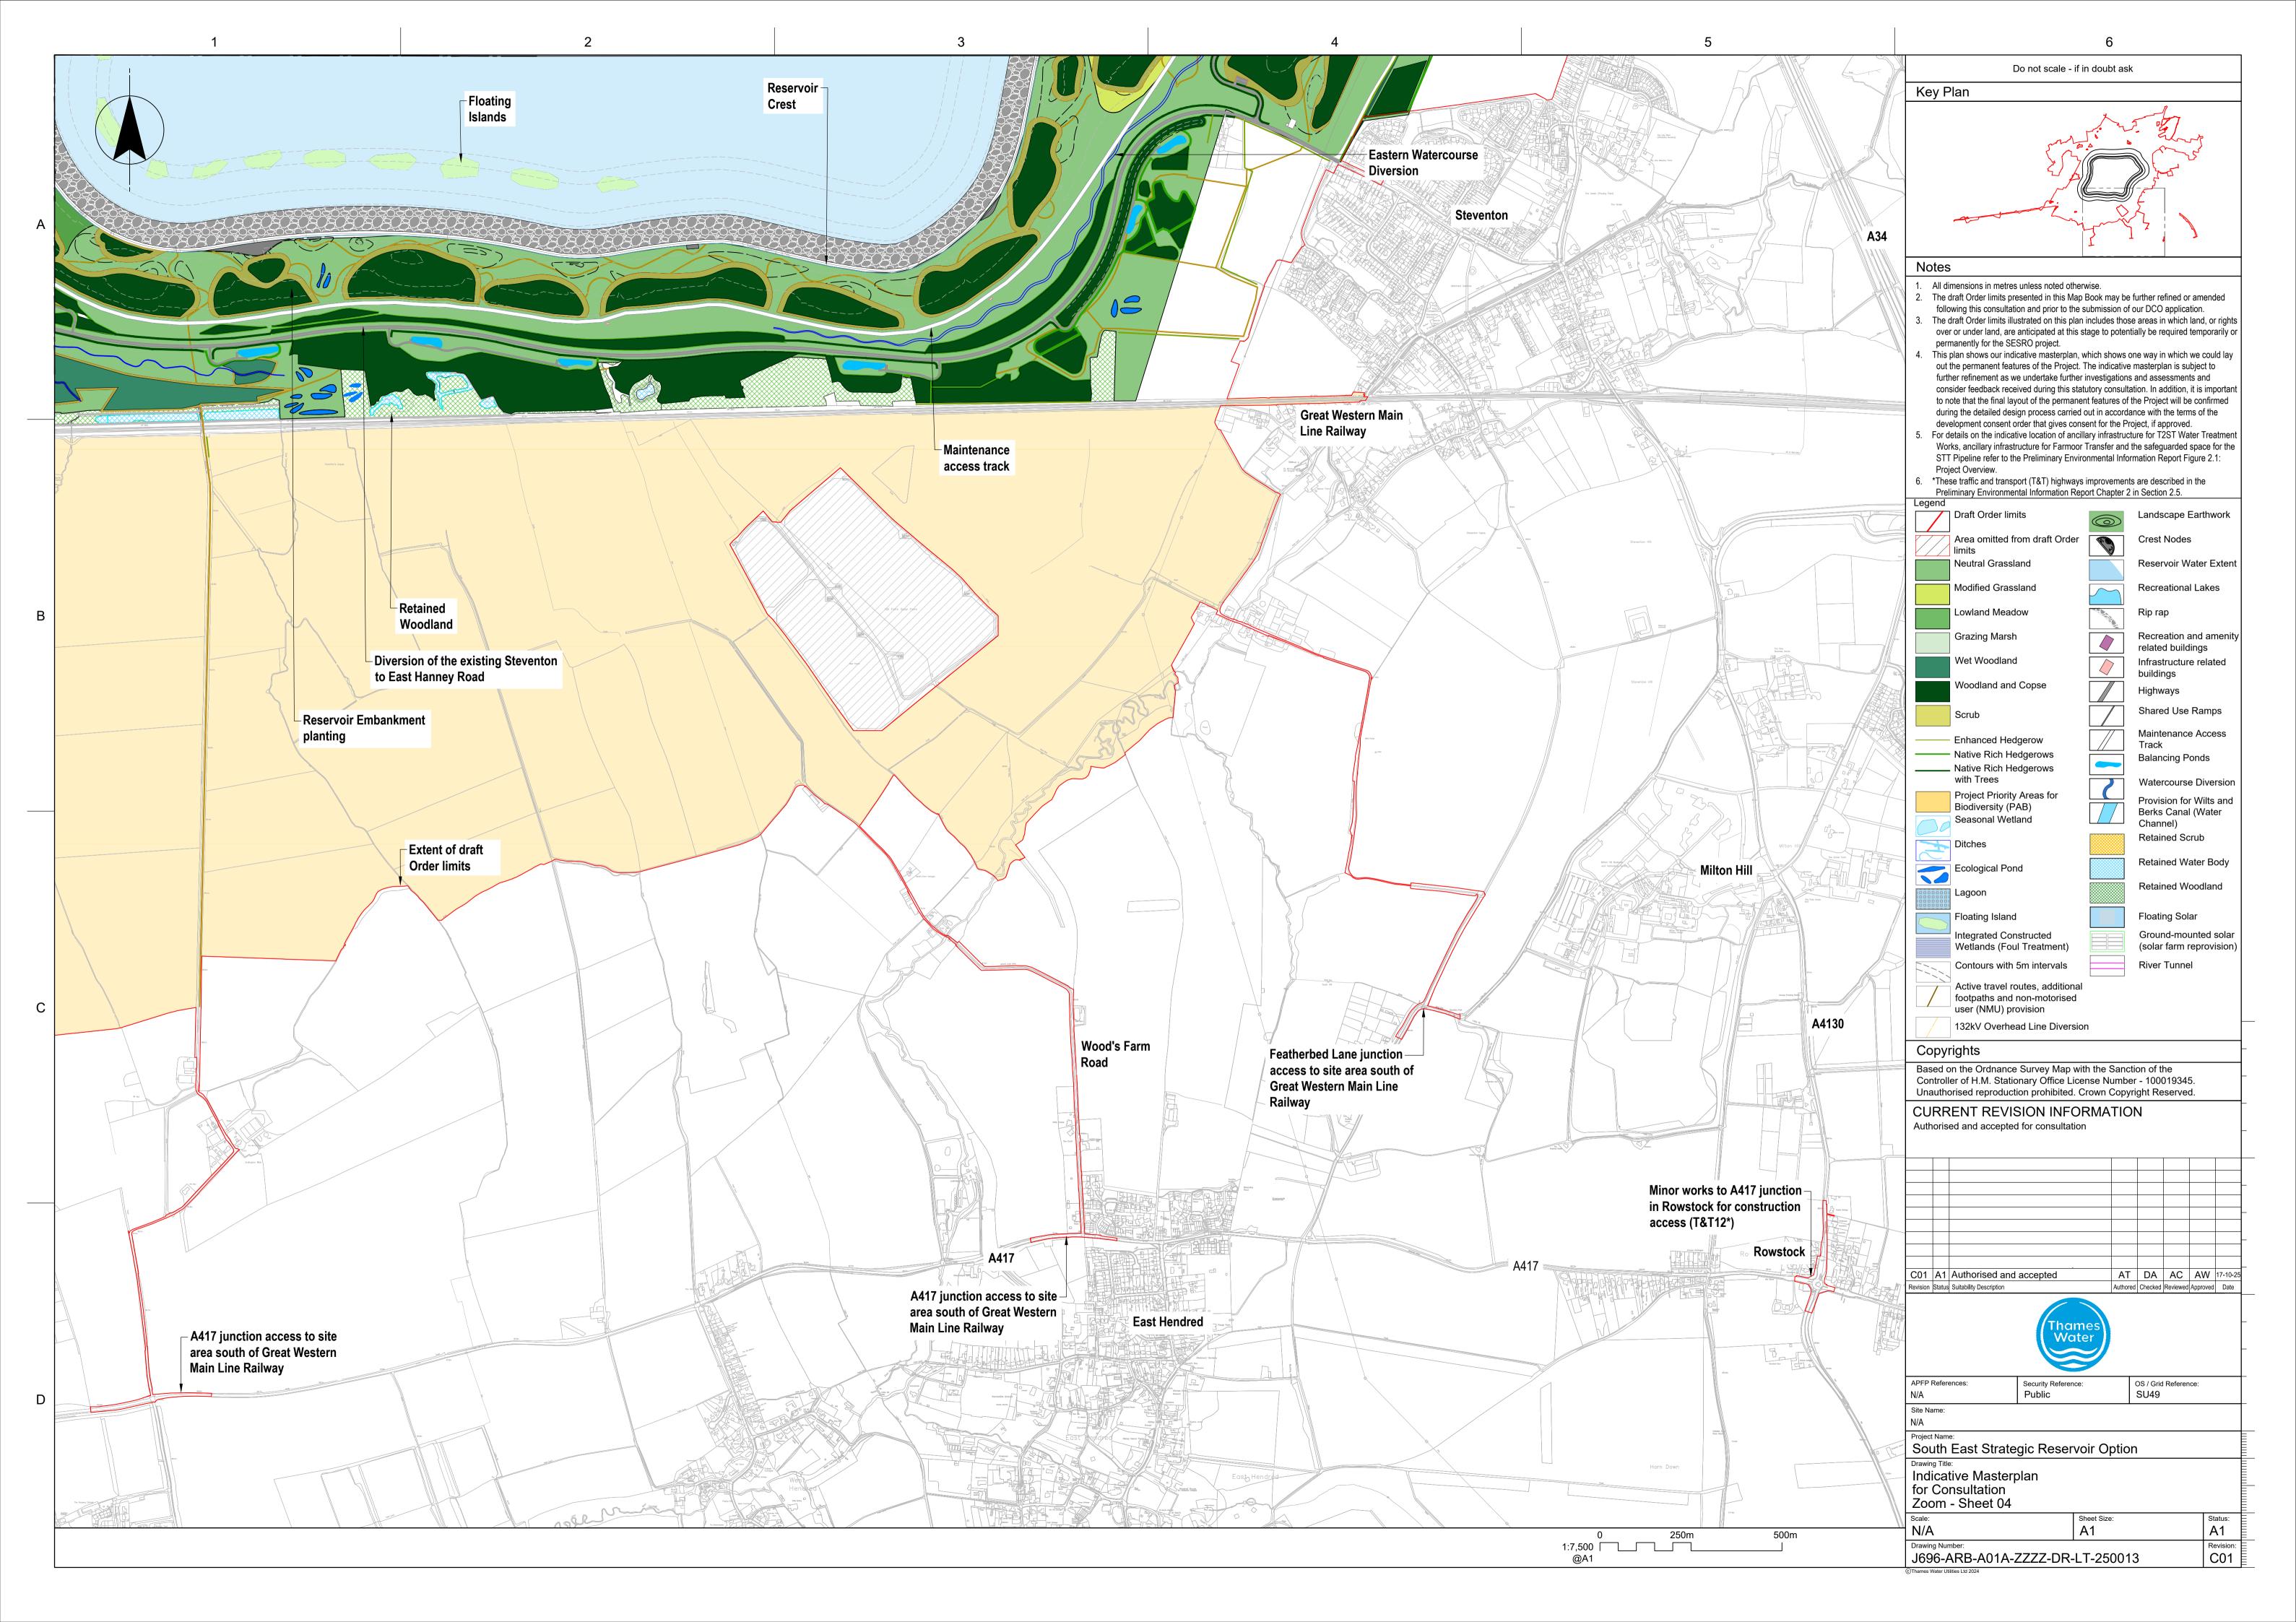


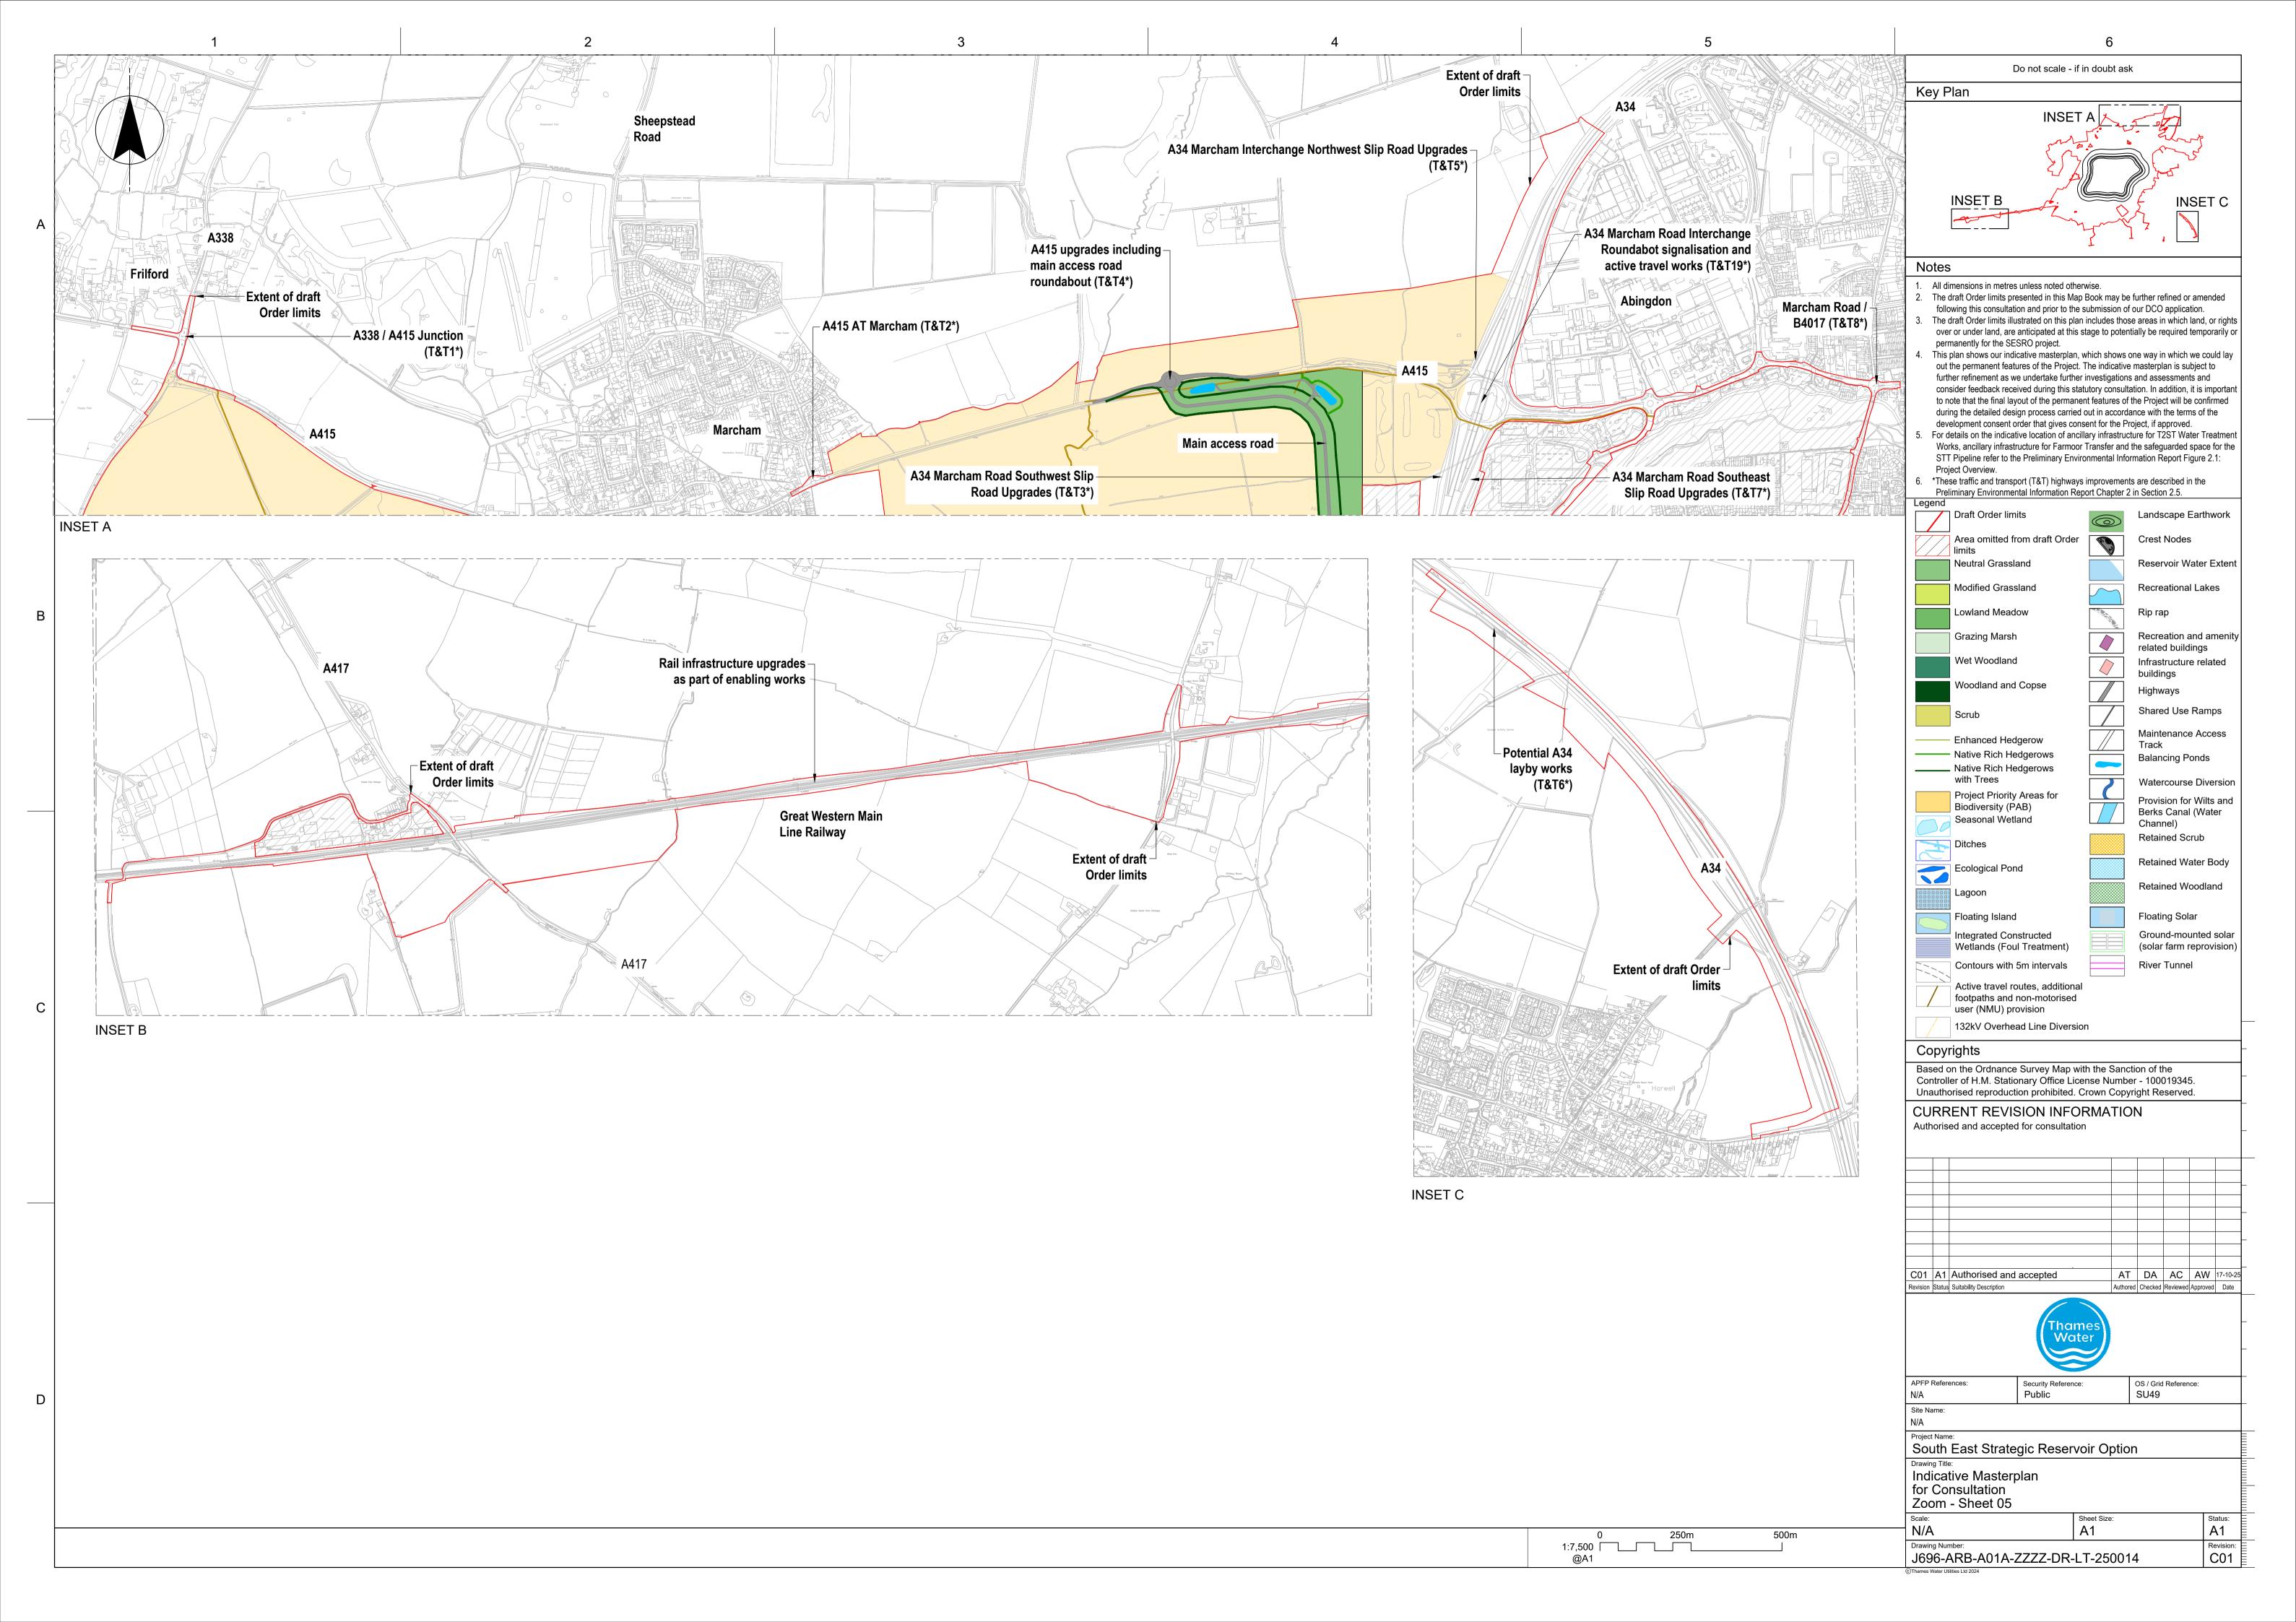



Indicative River Tunnel Plan and Section

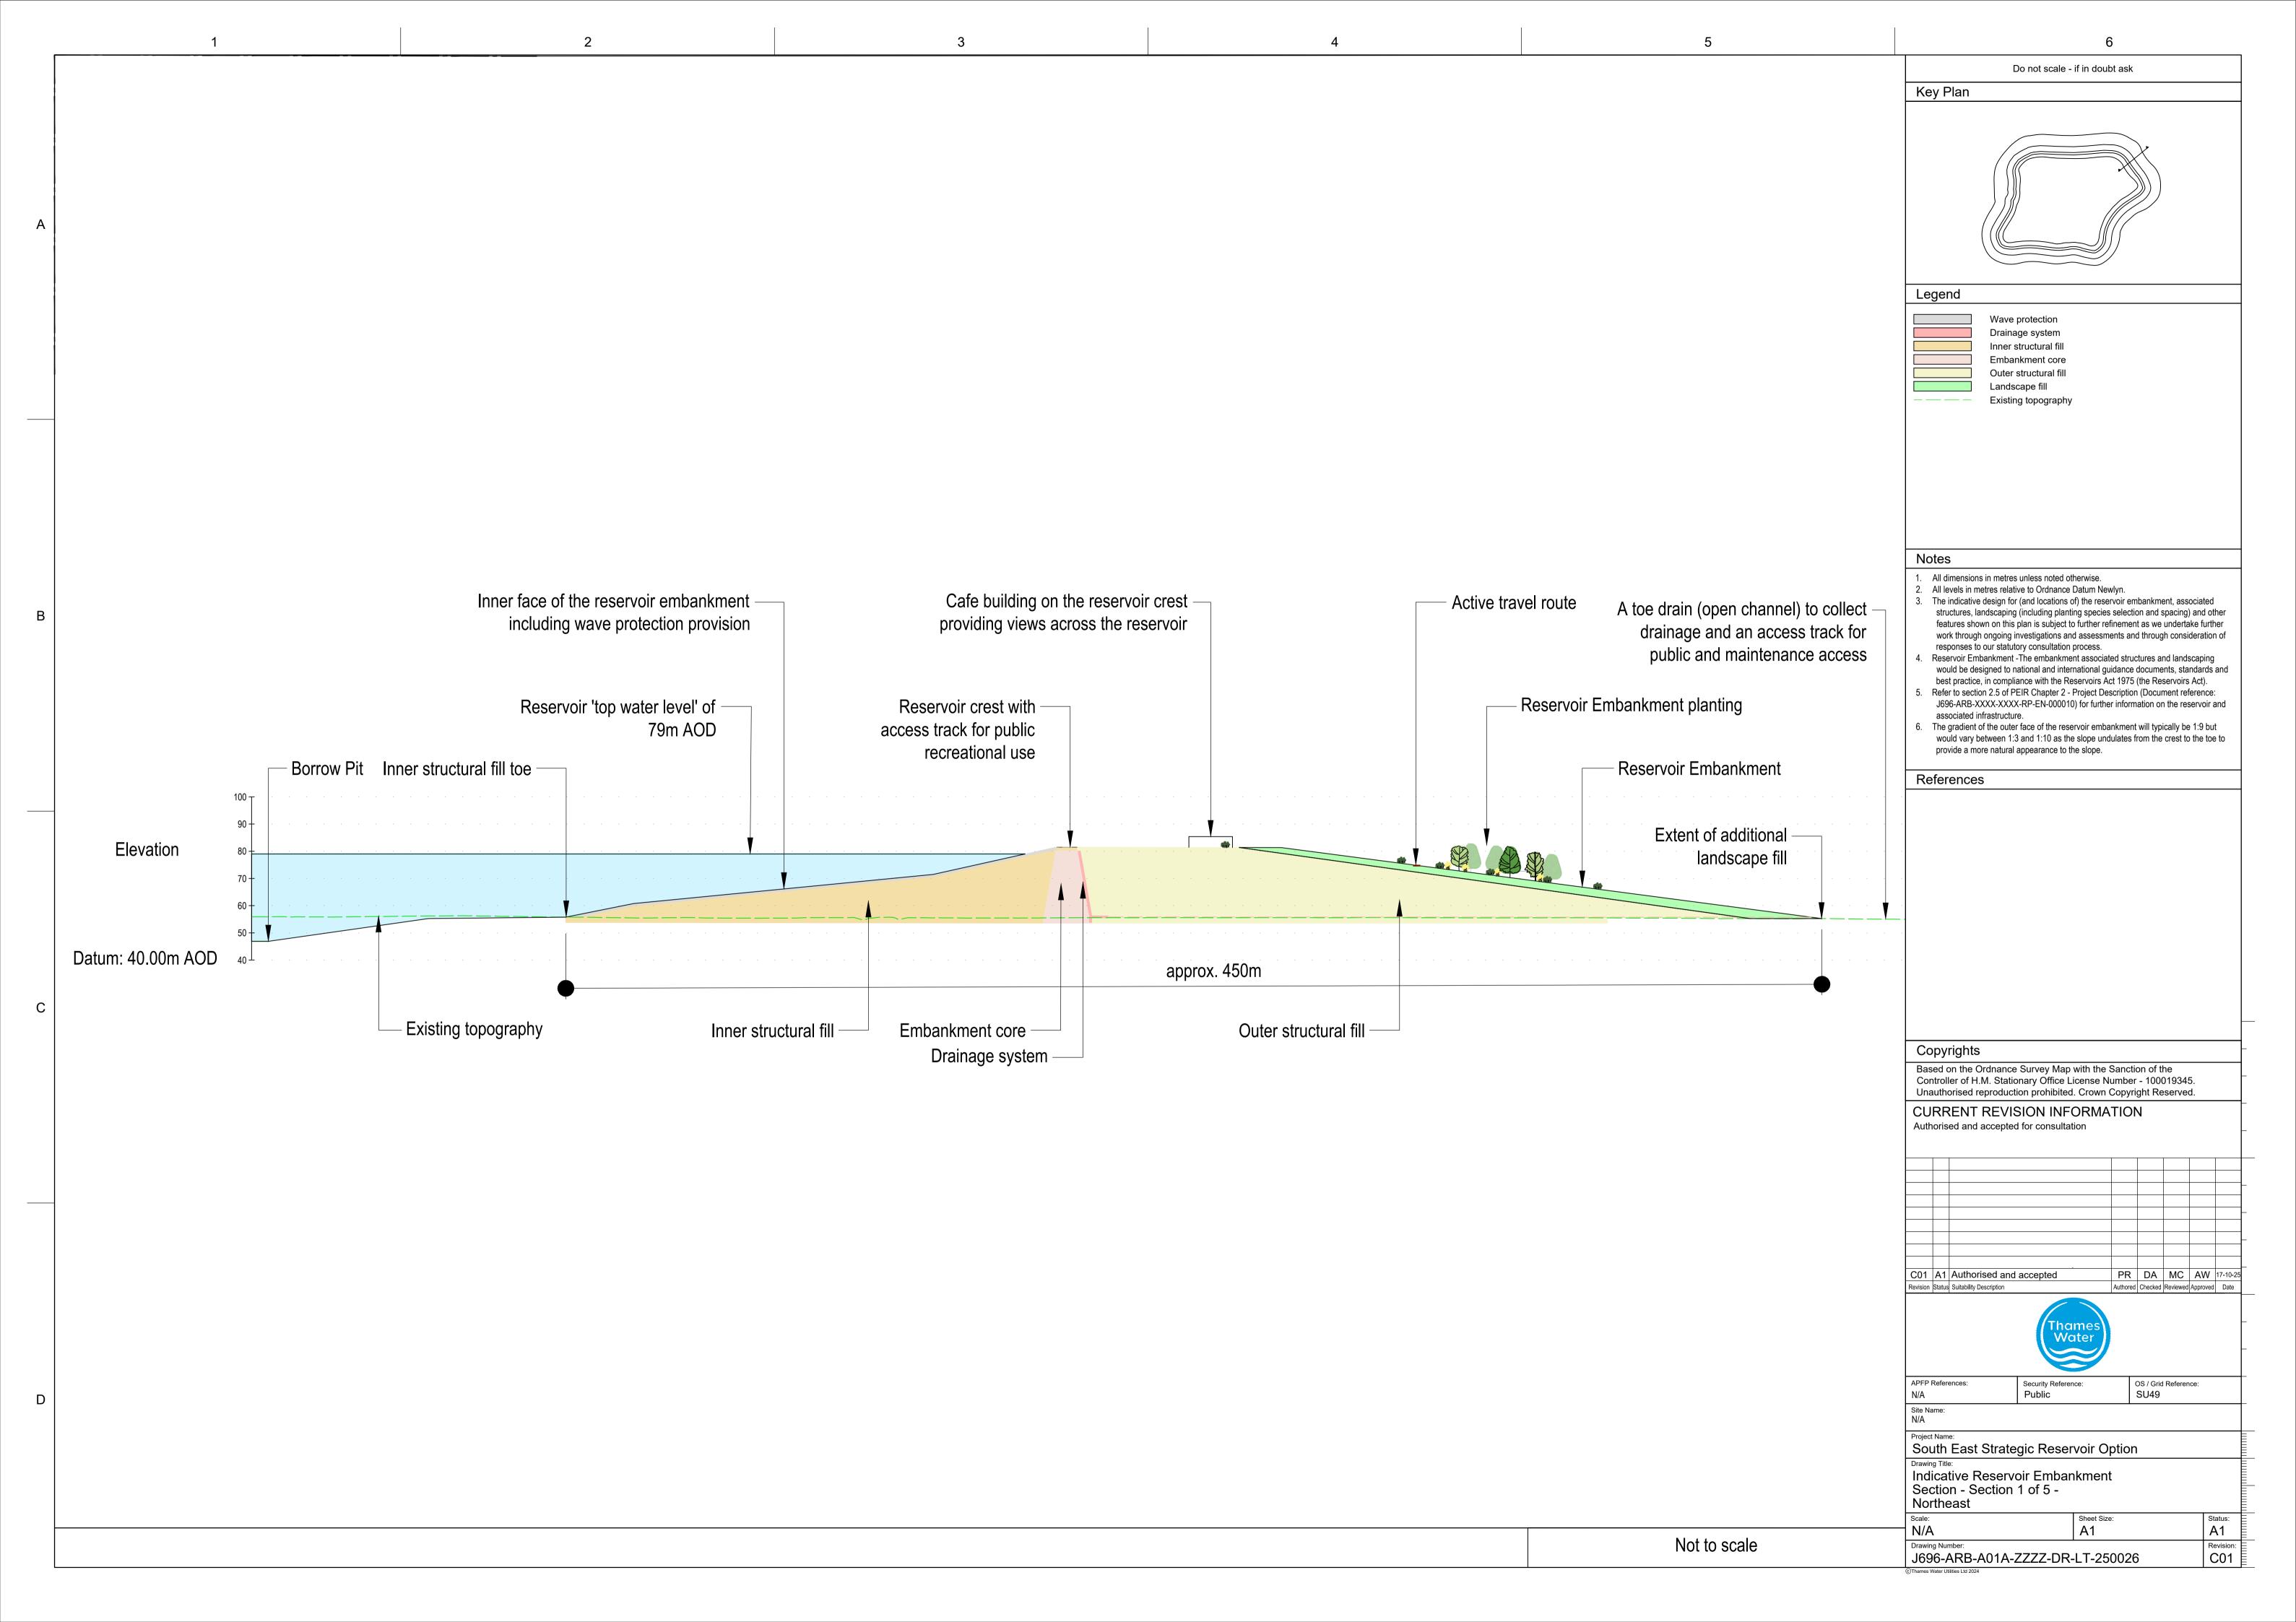


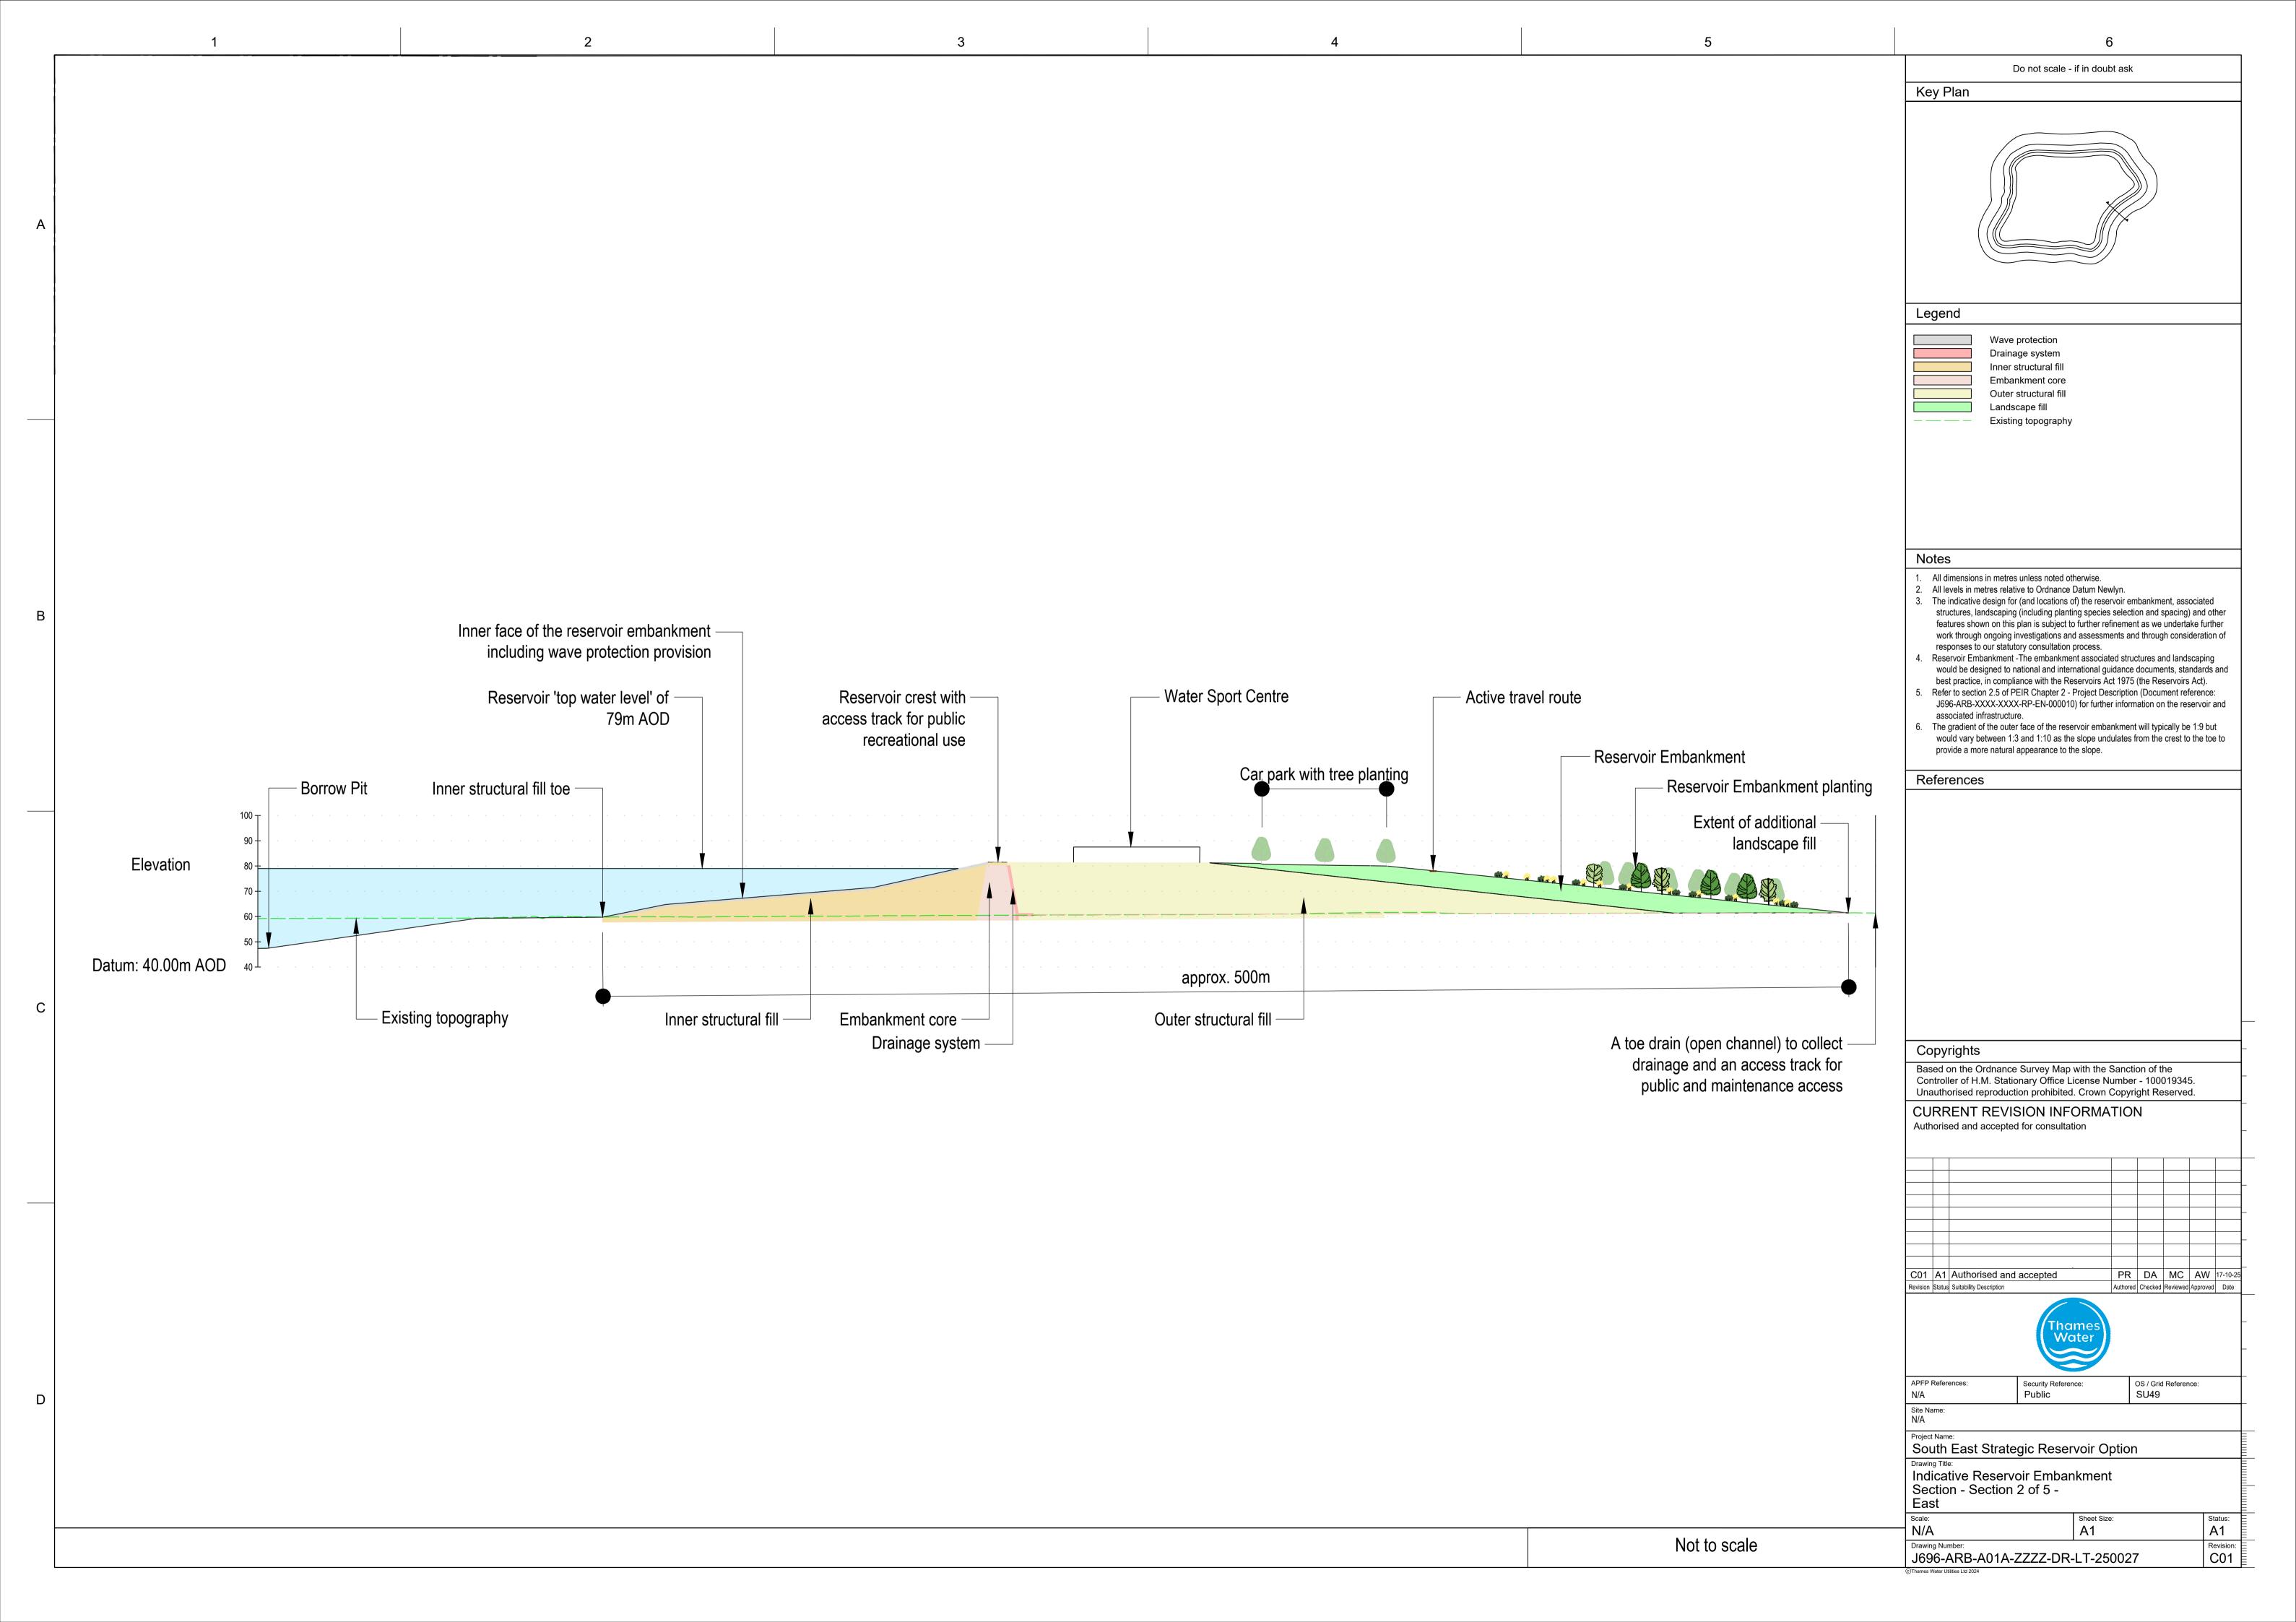


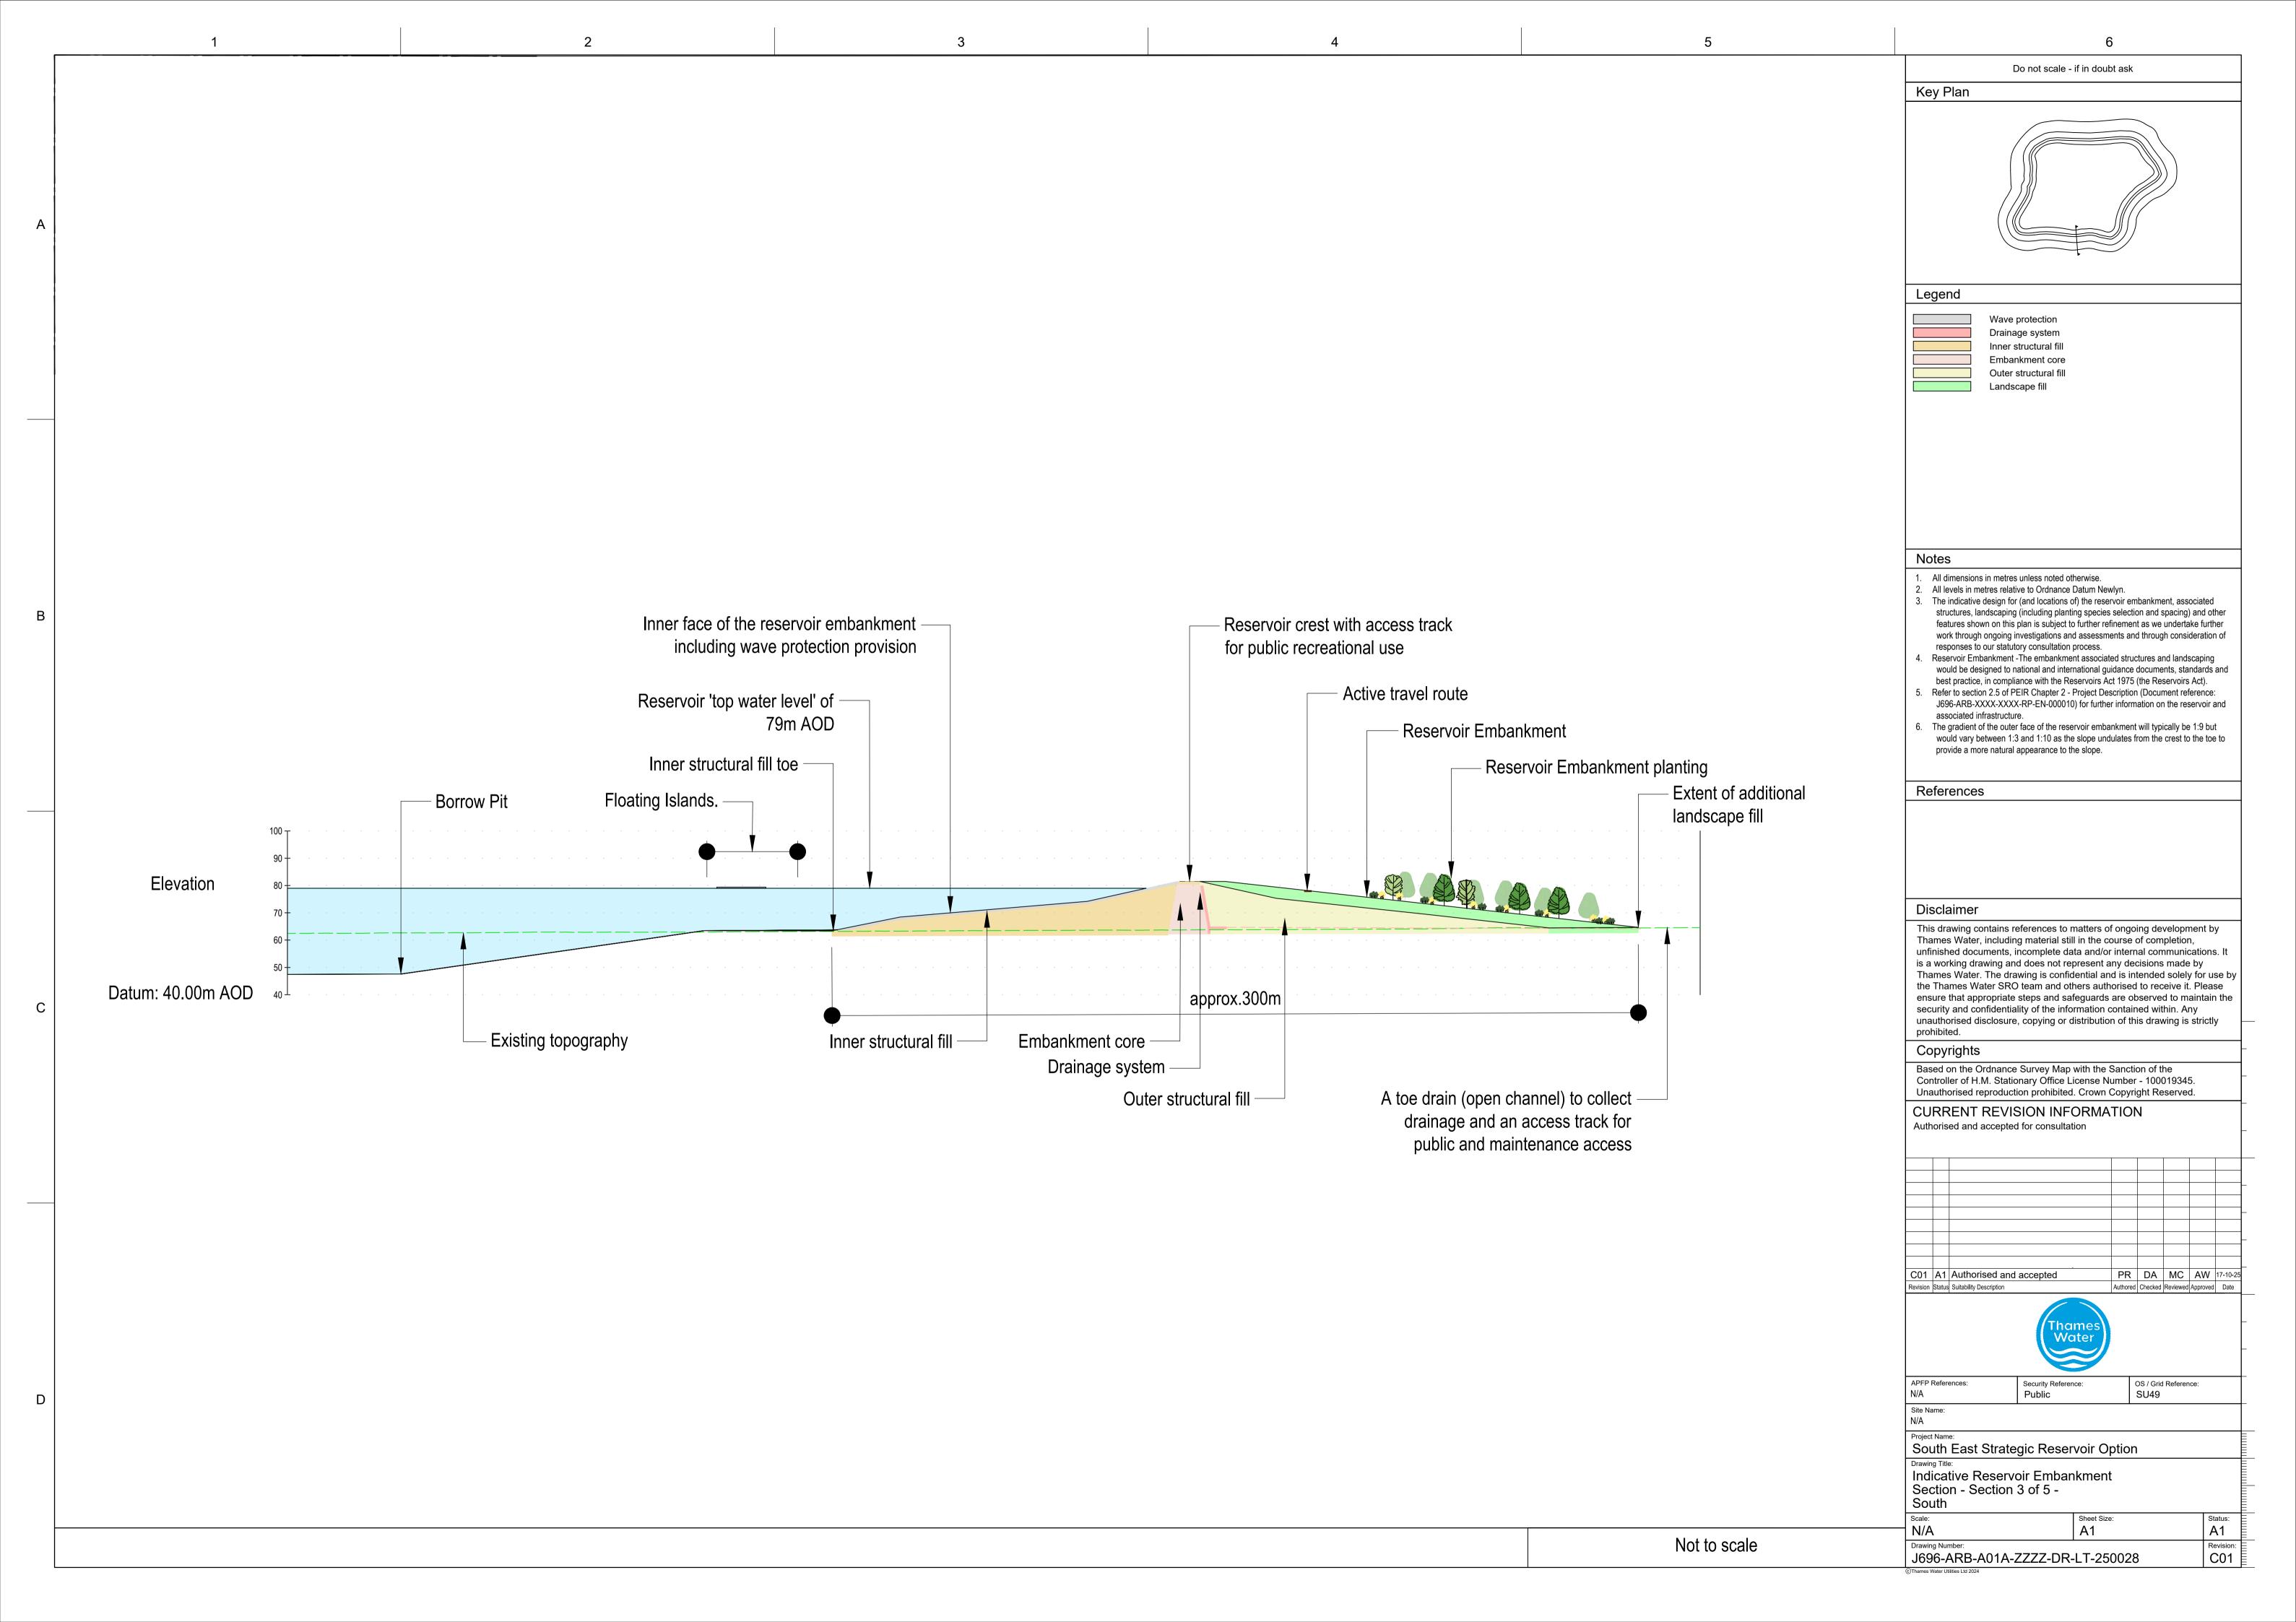


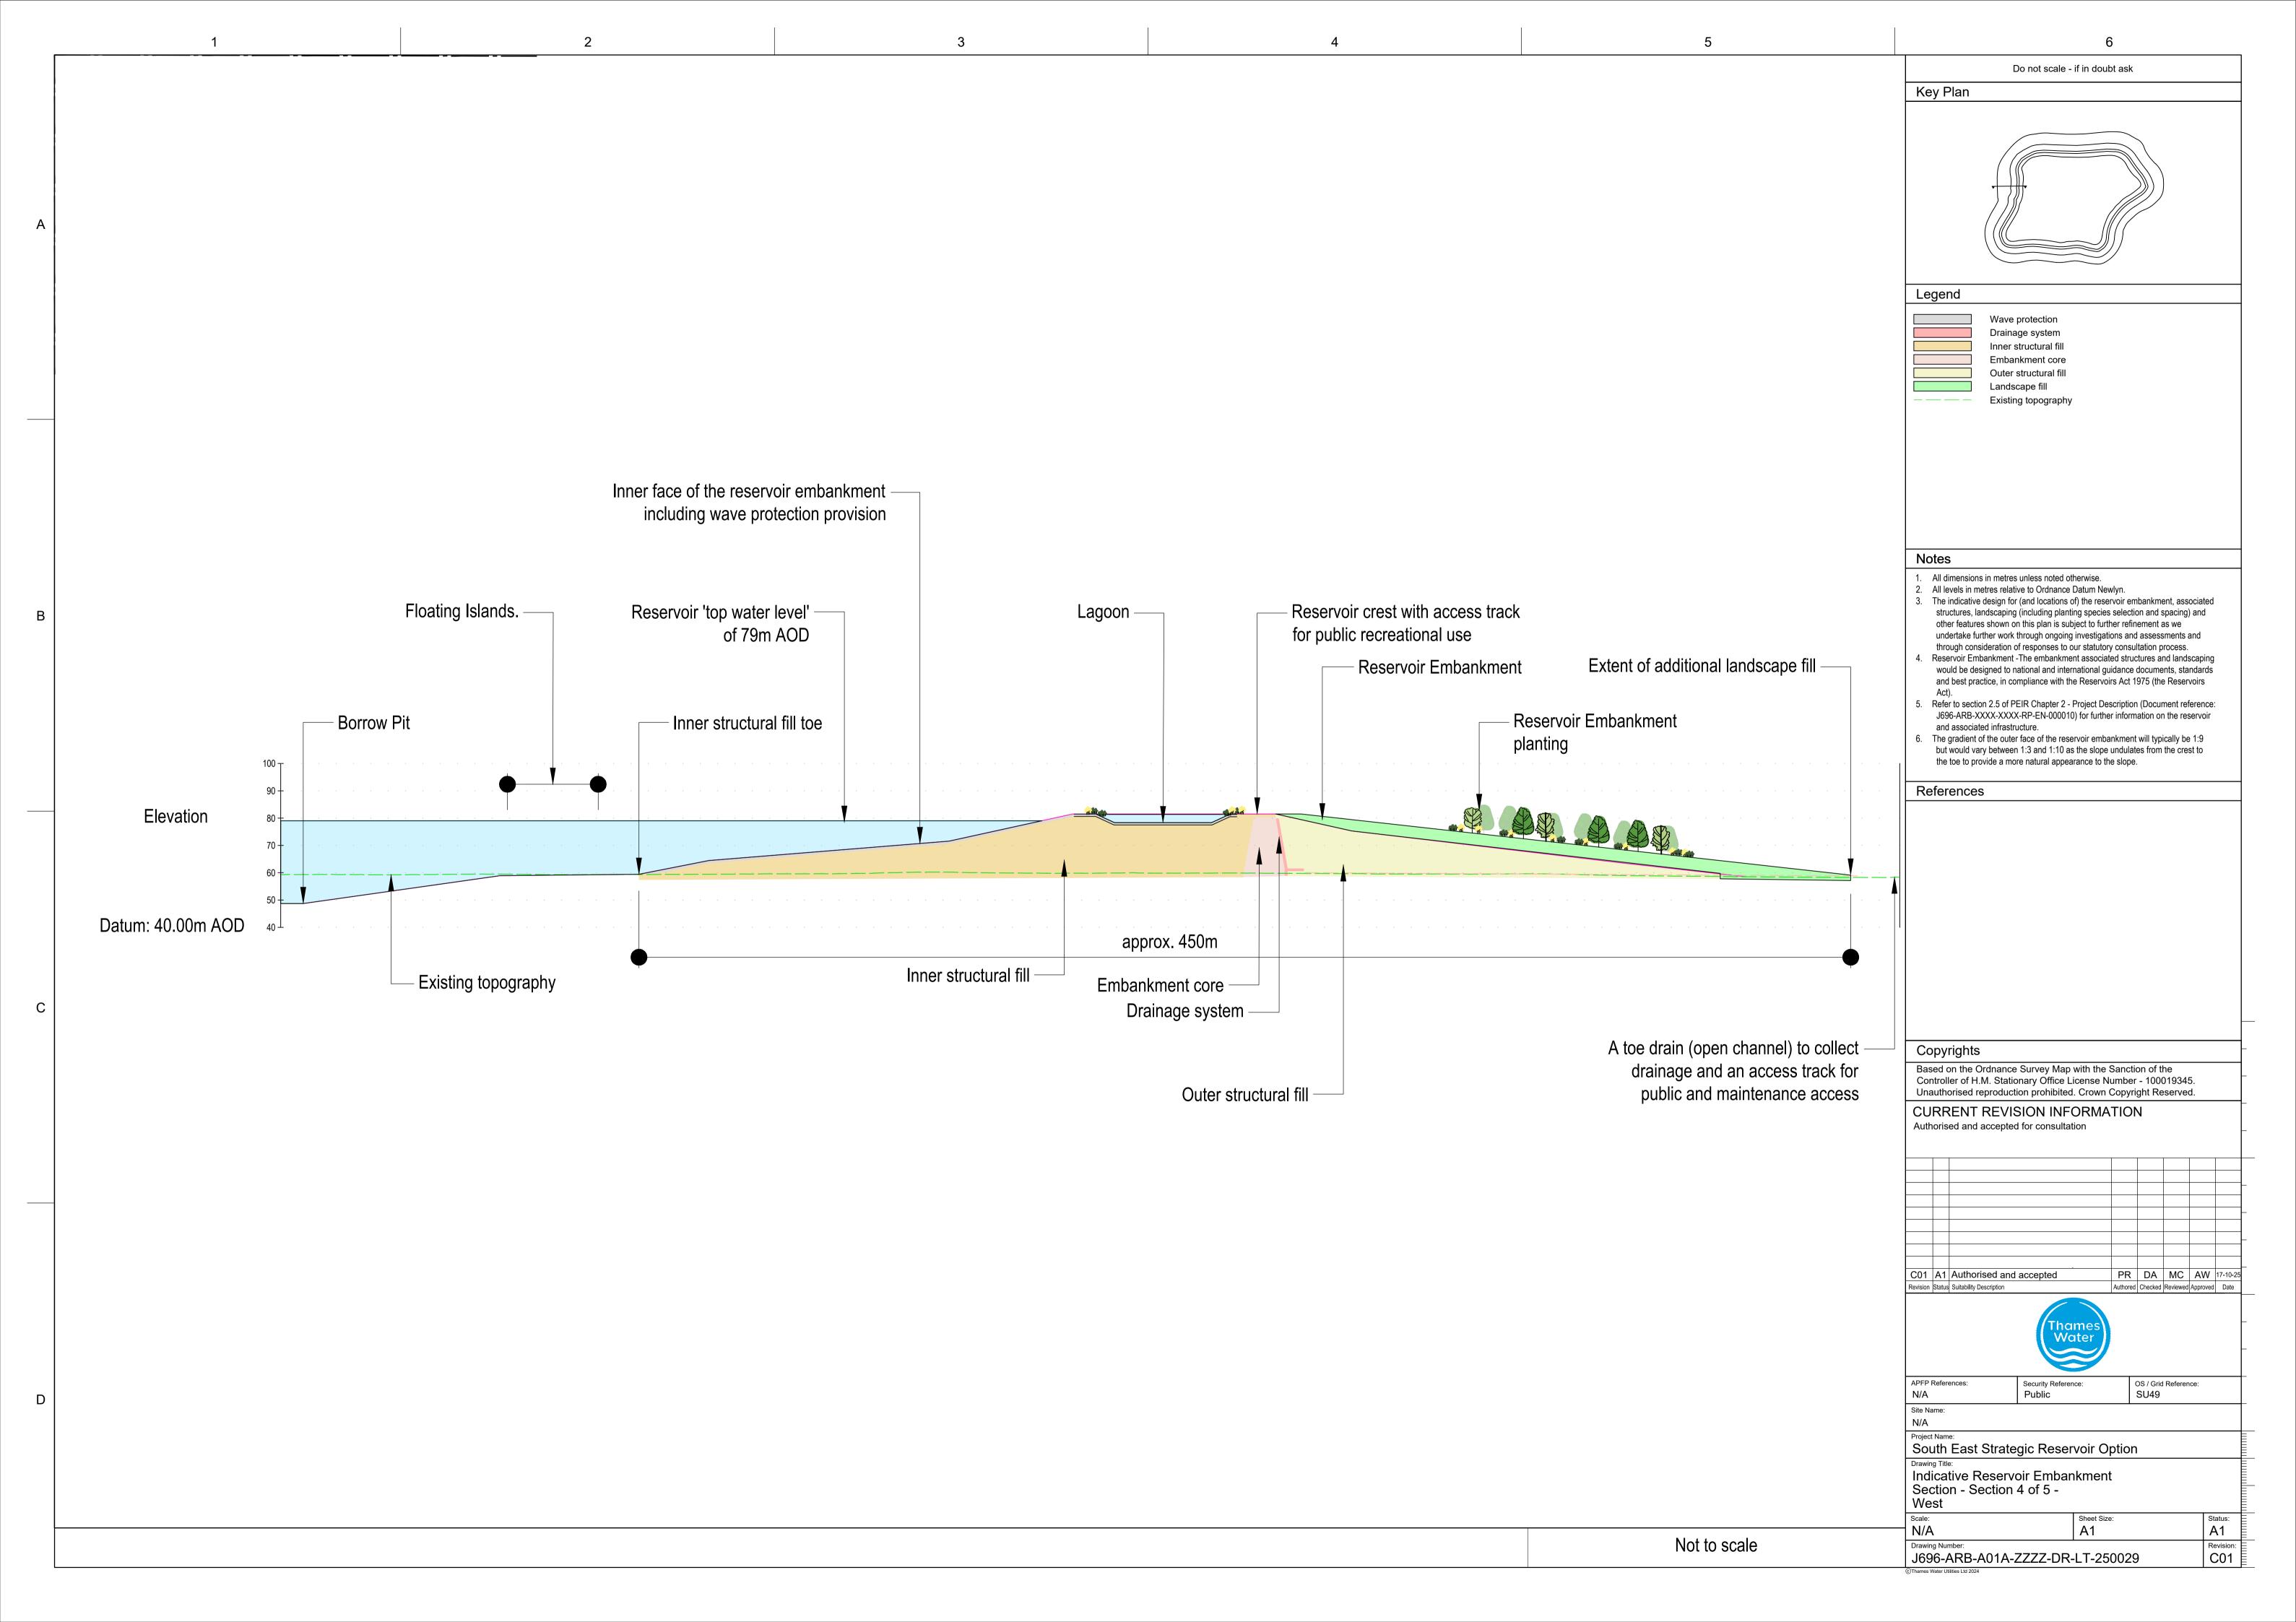

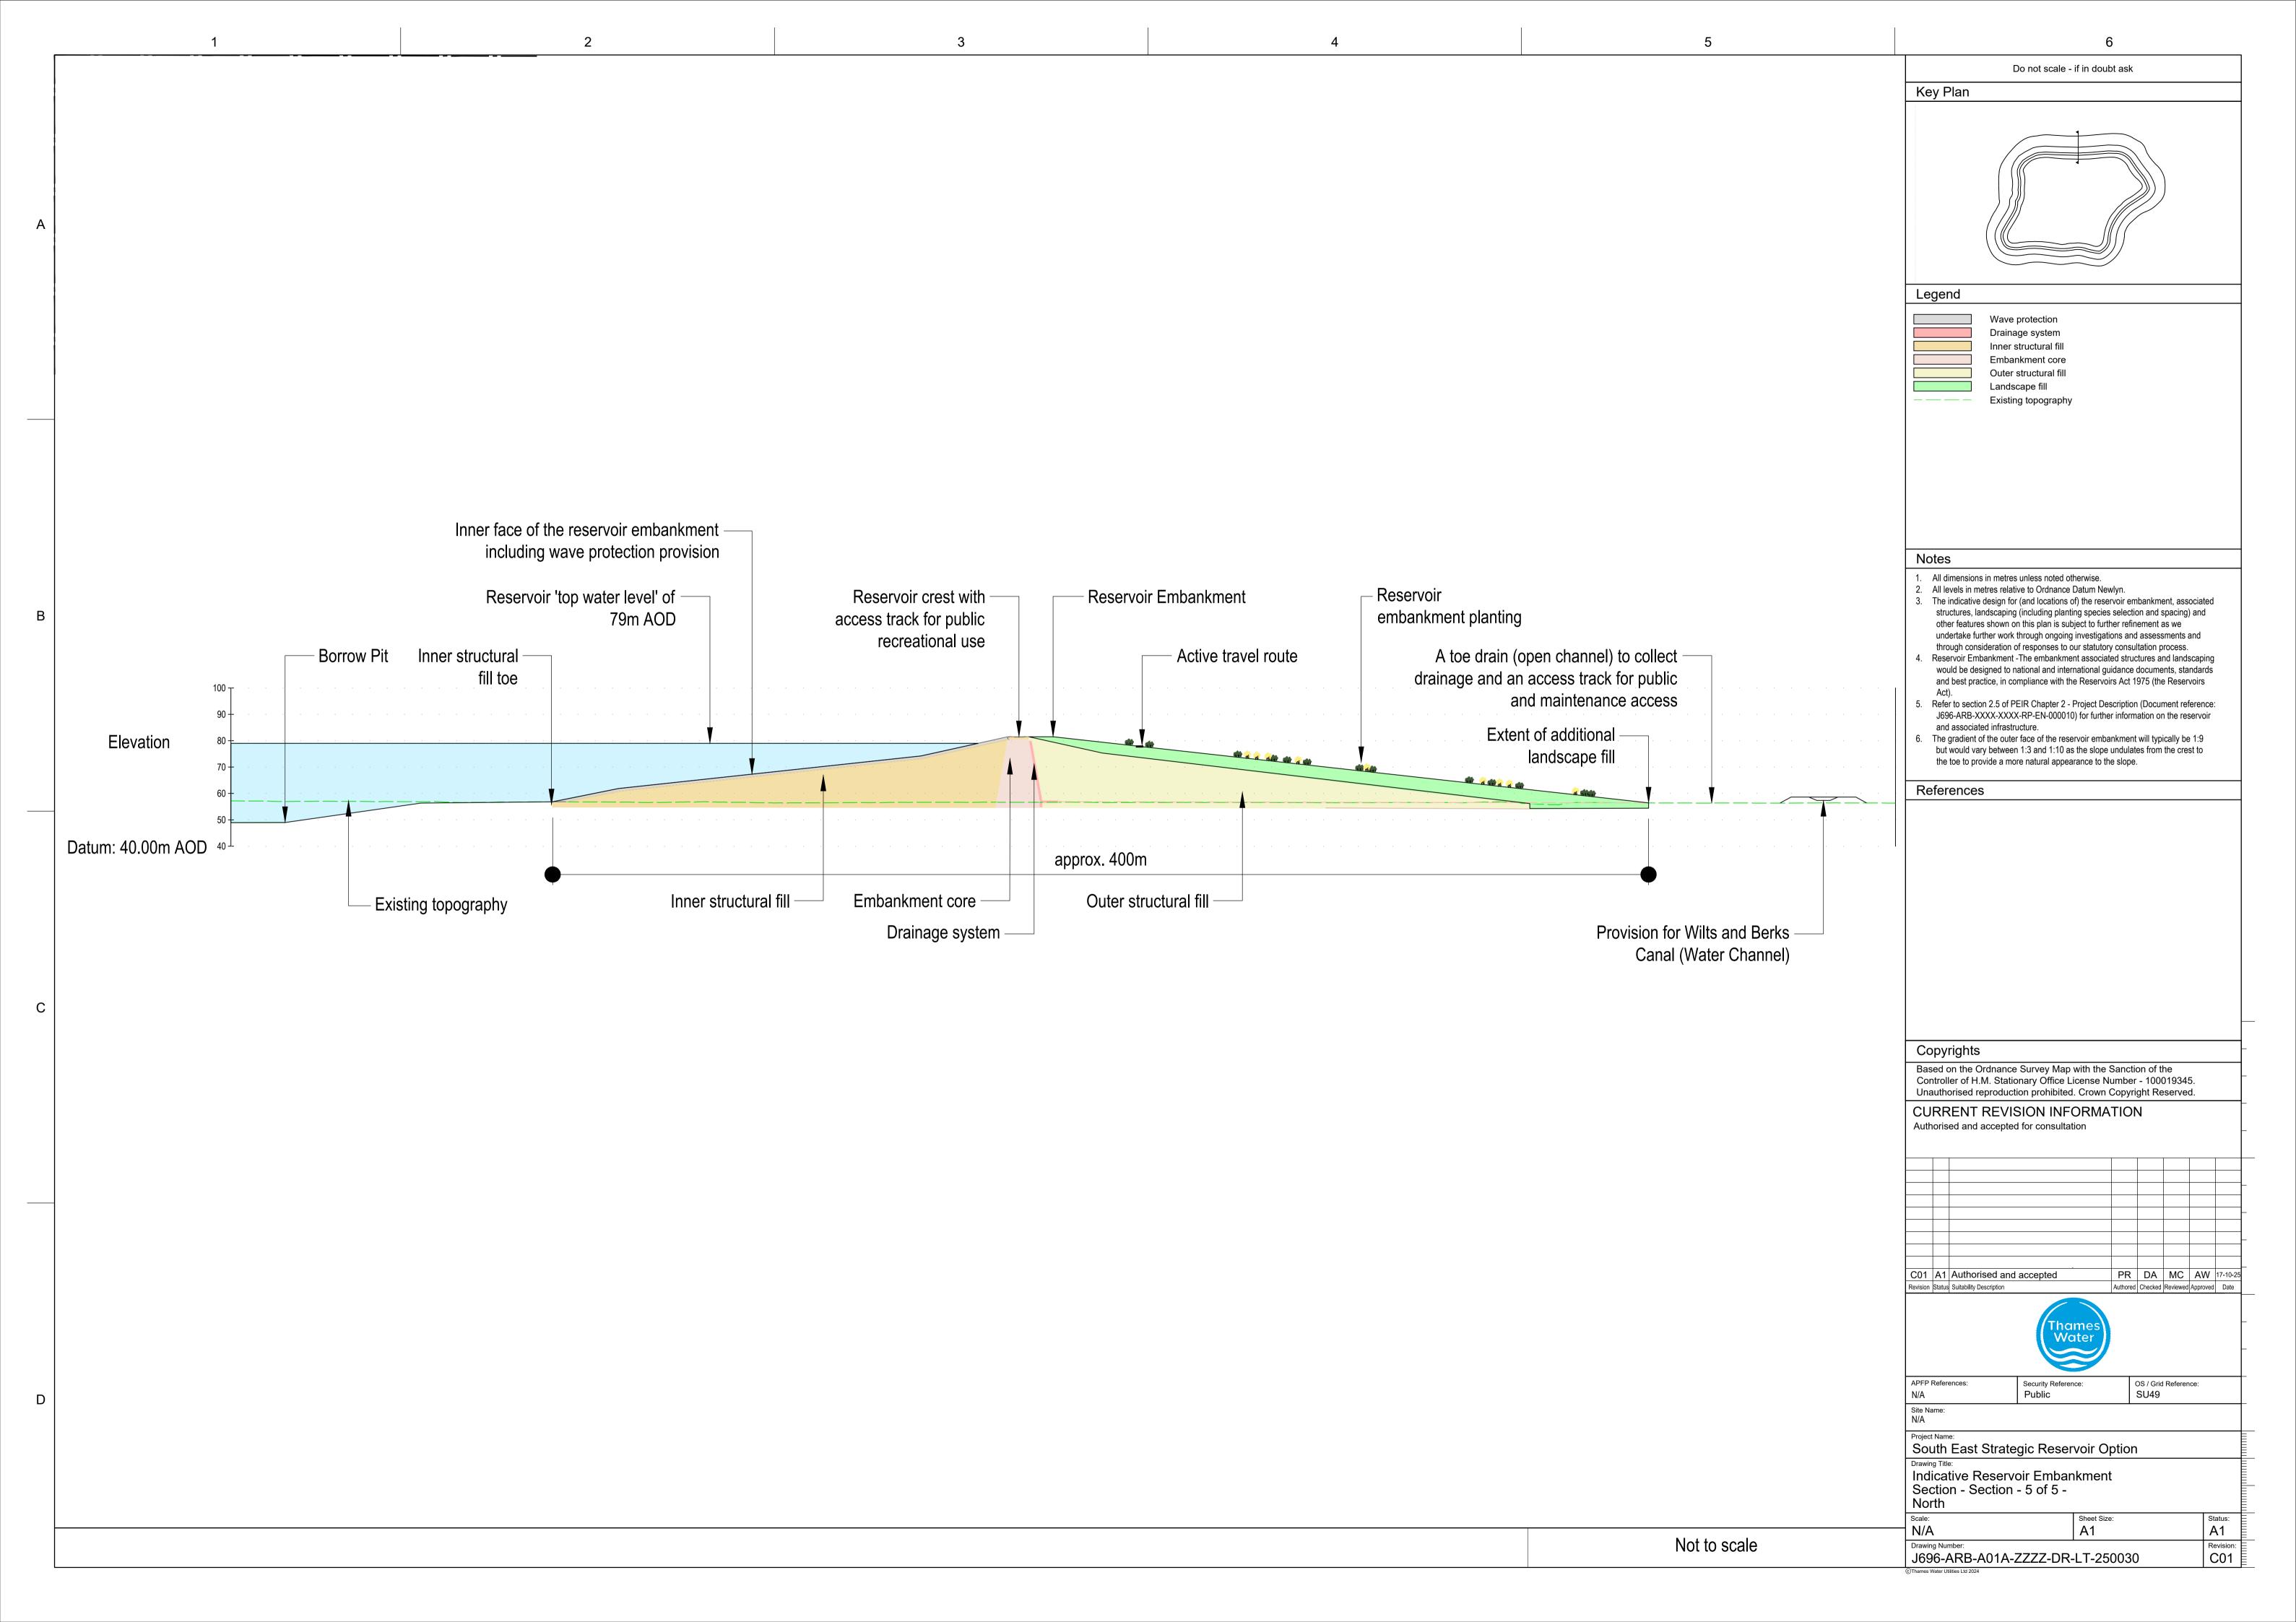


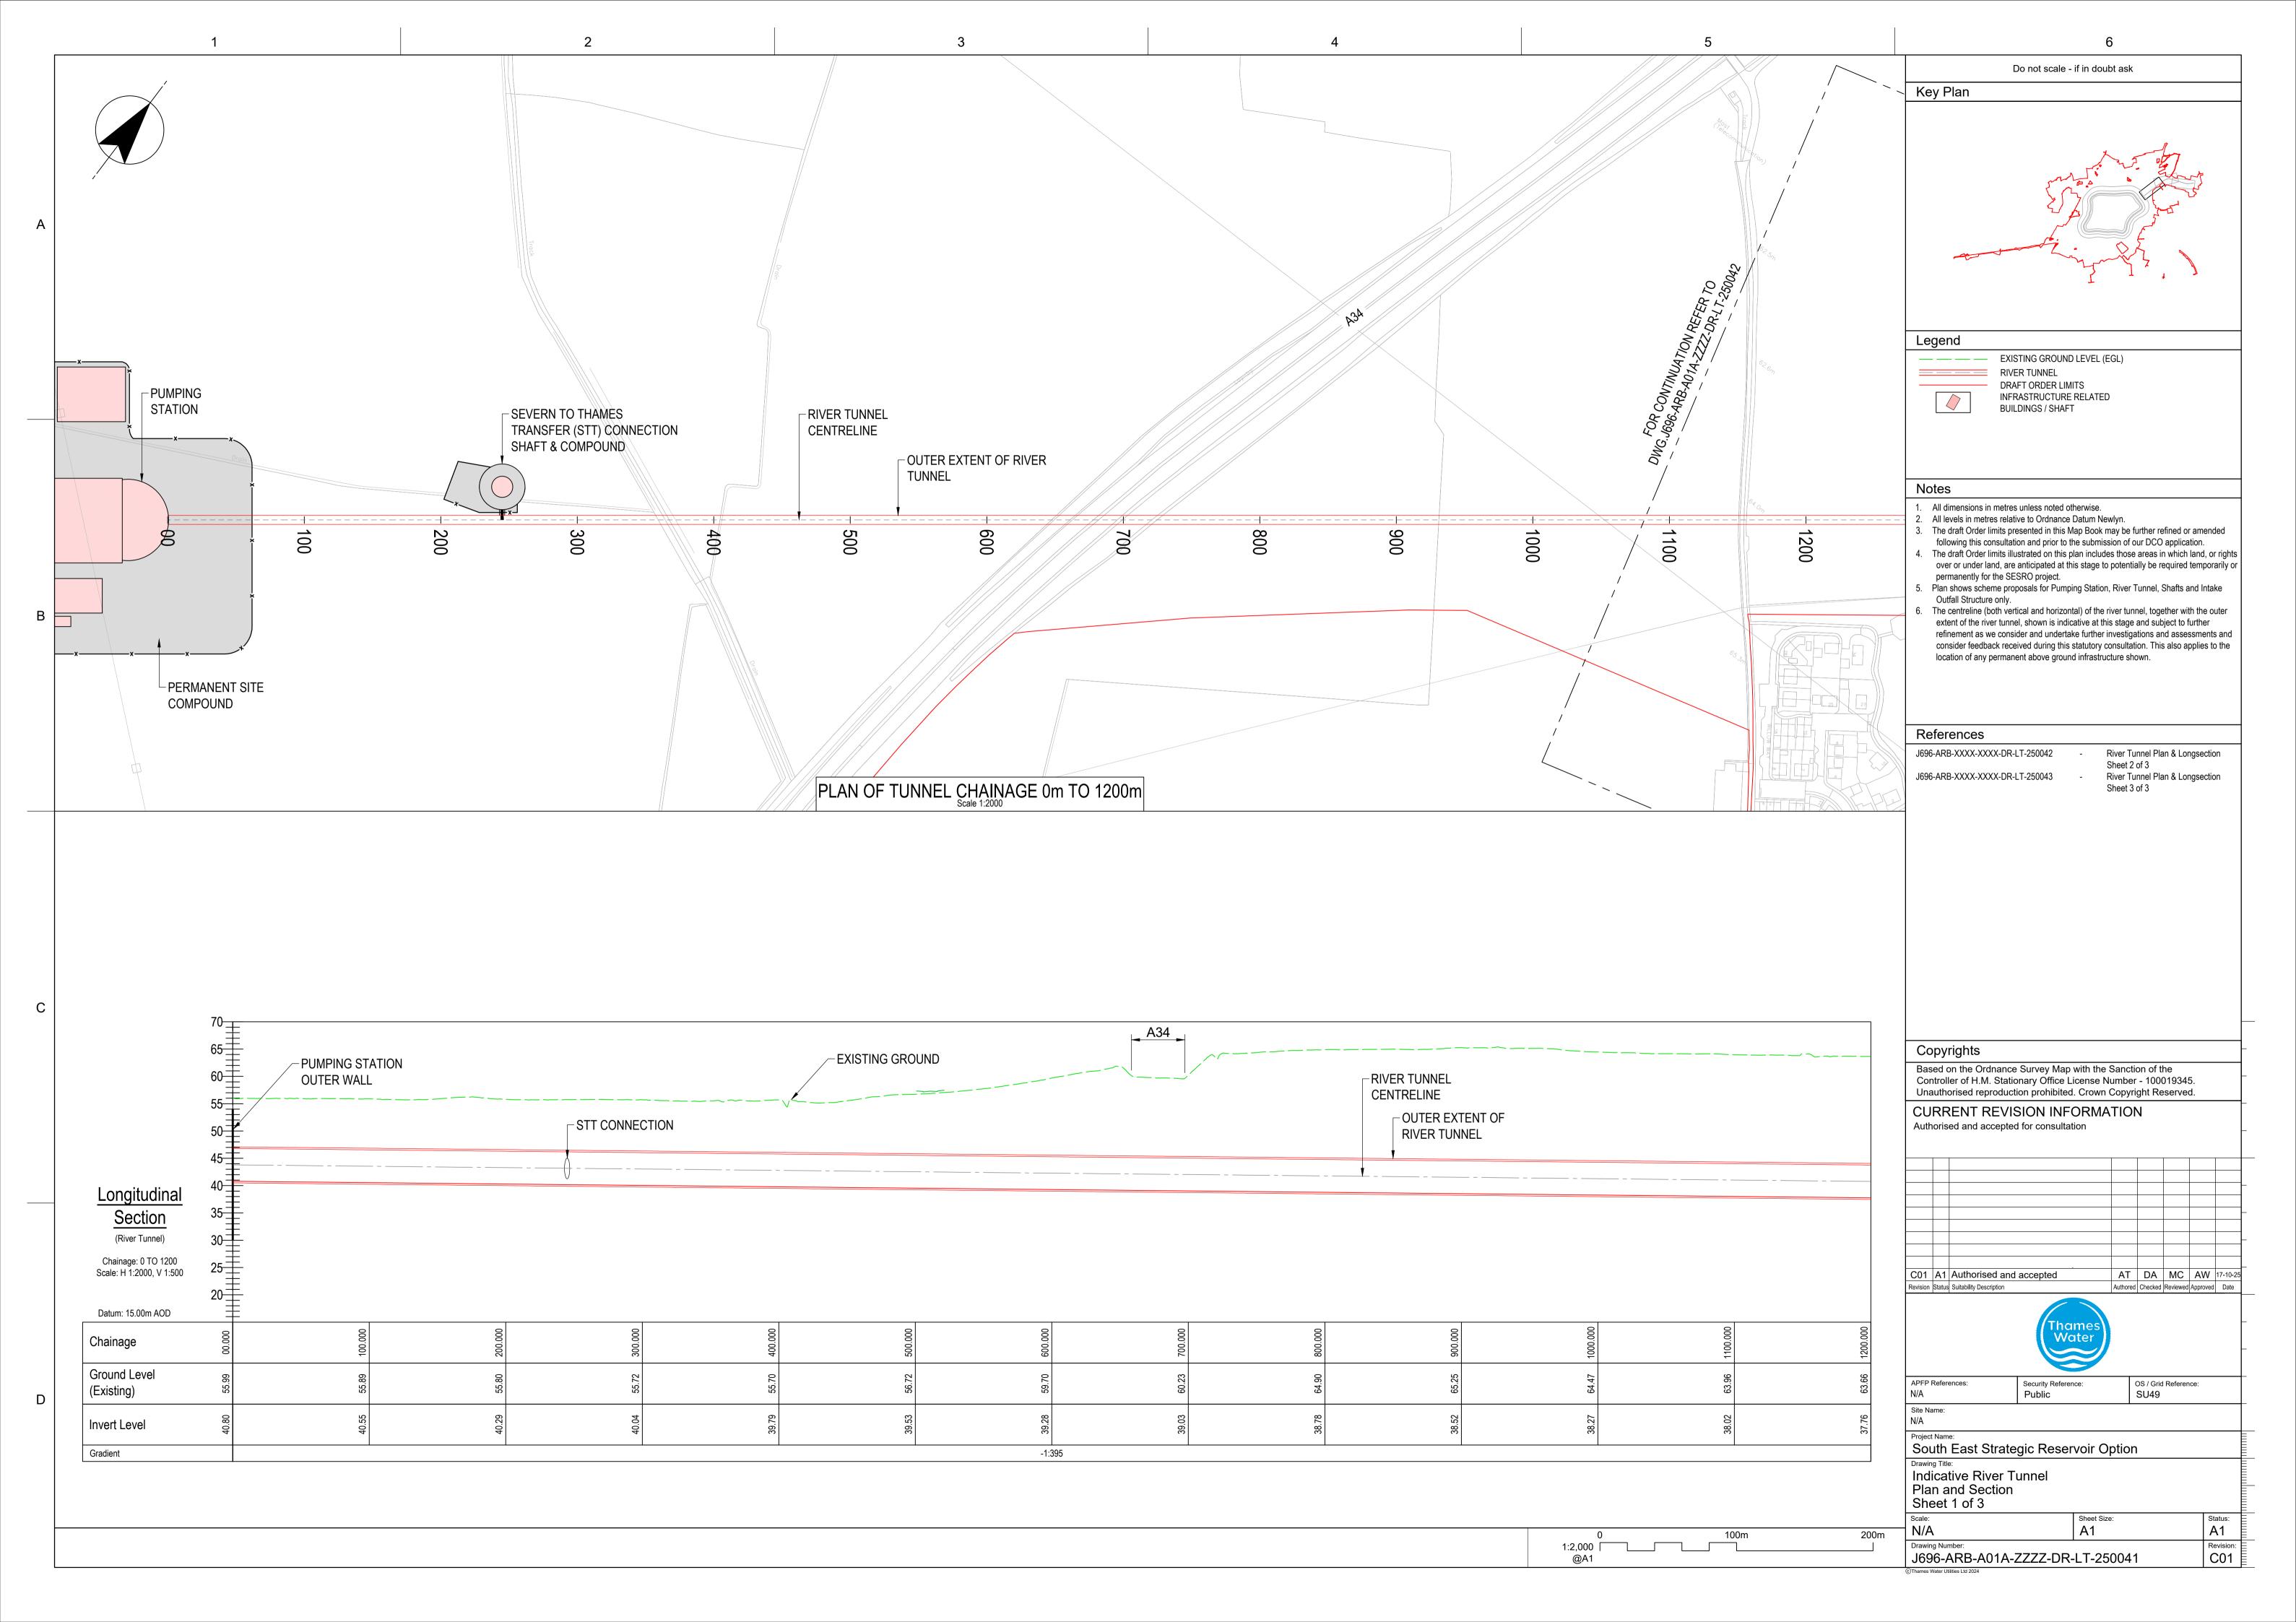

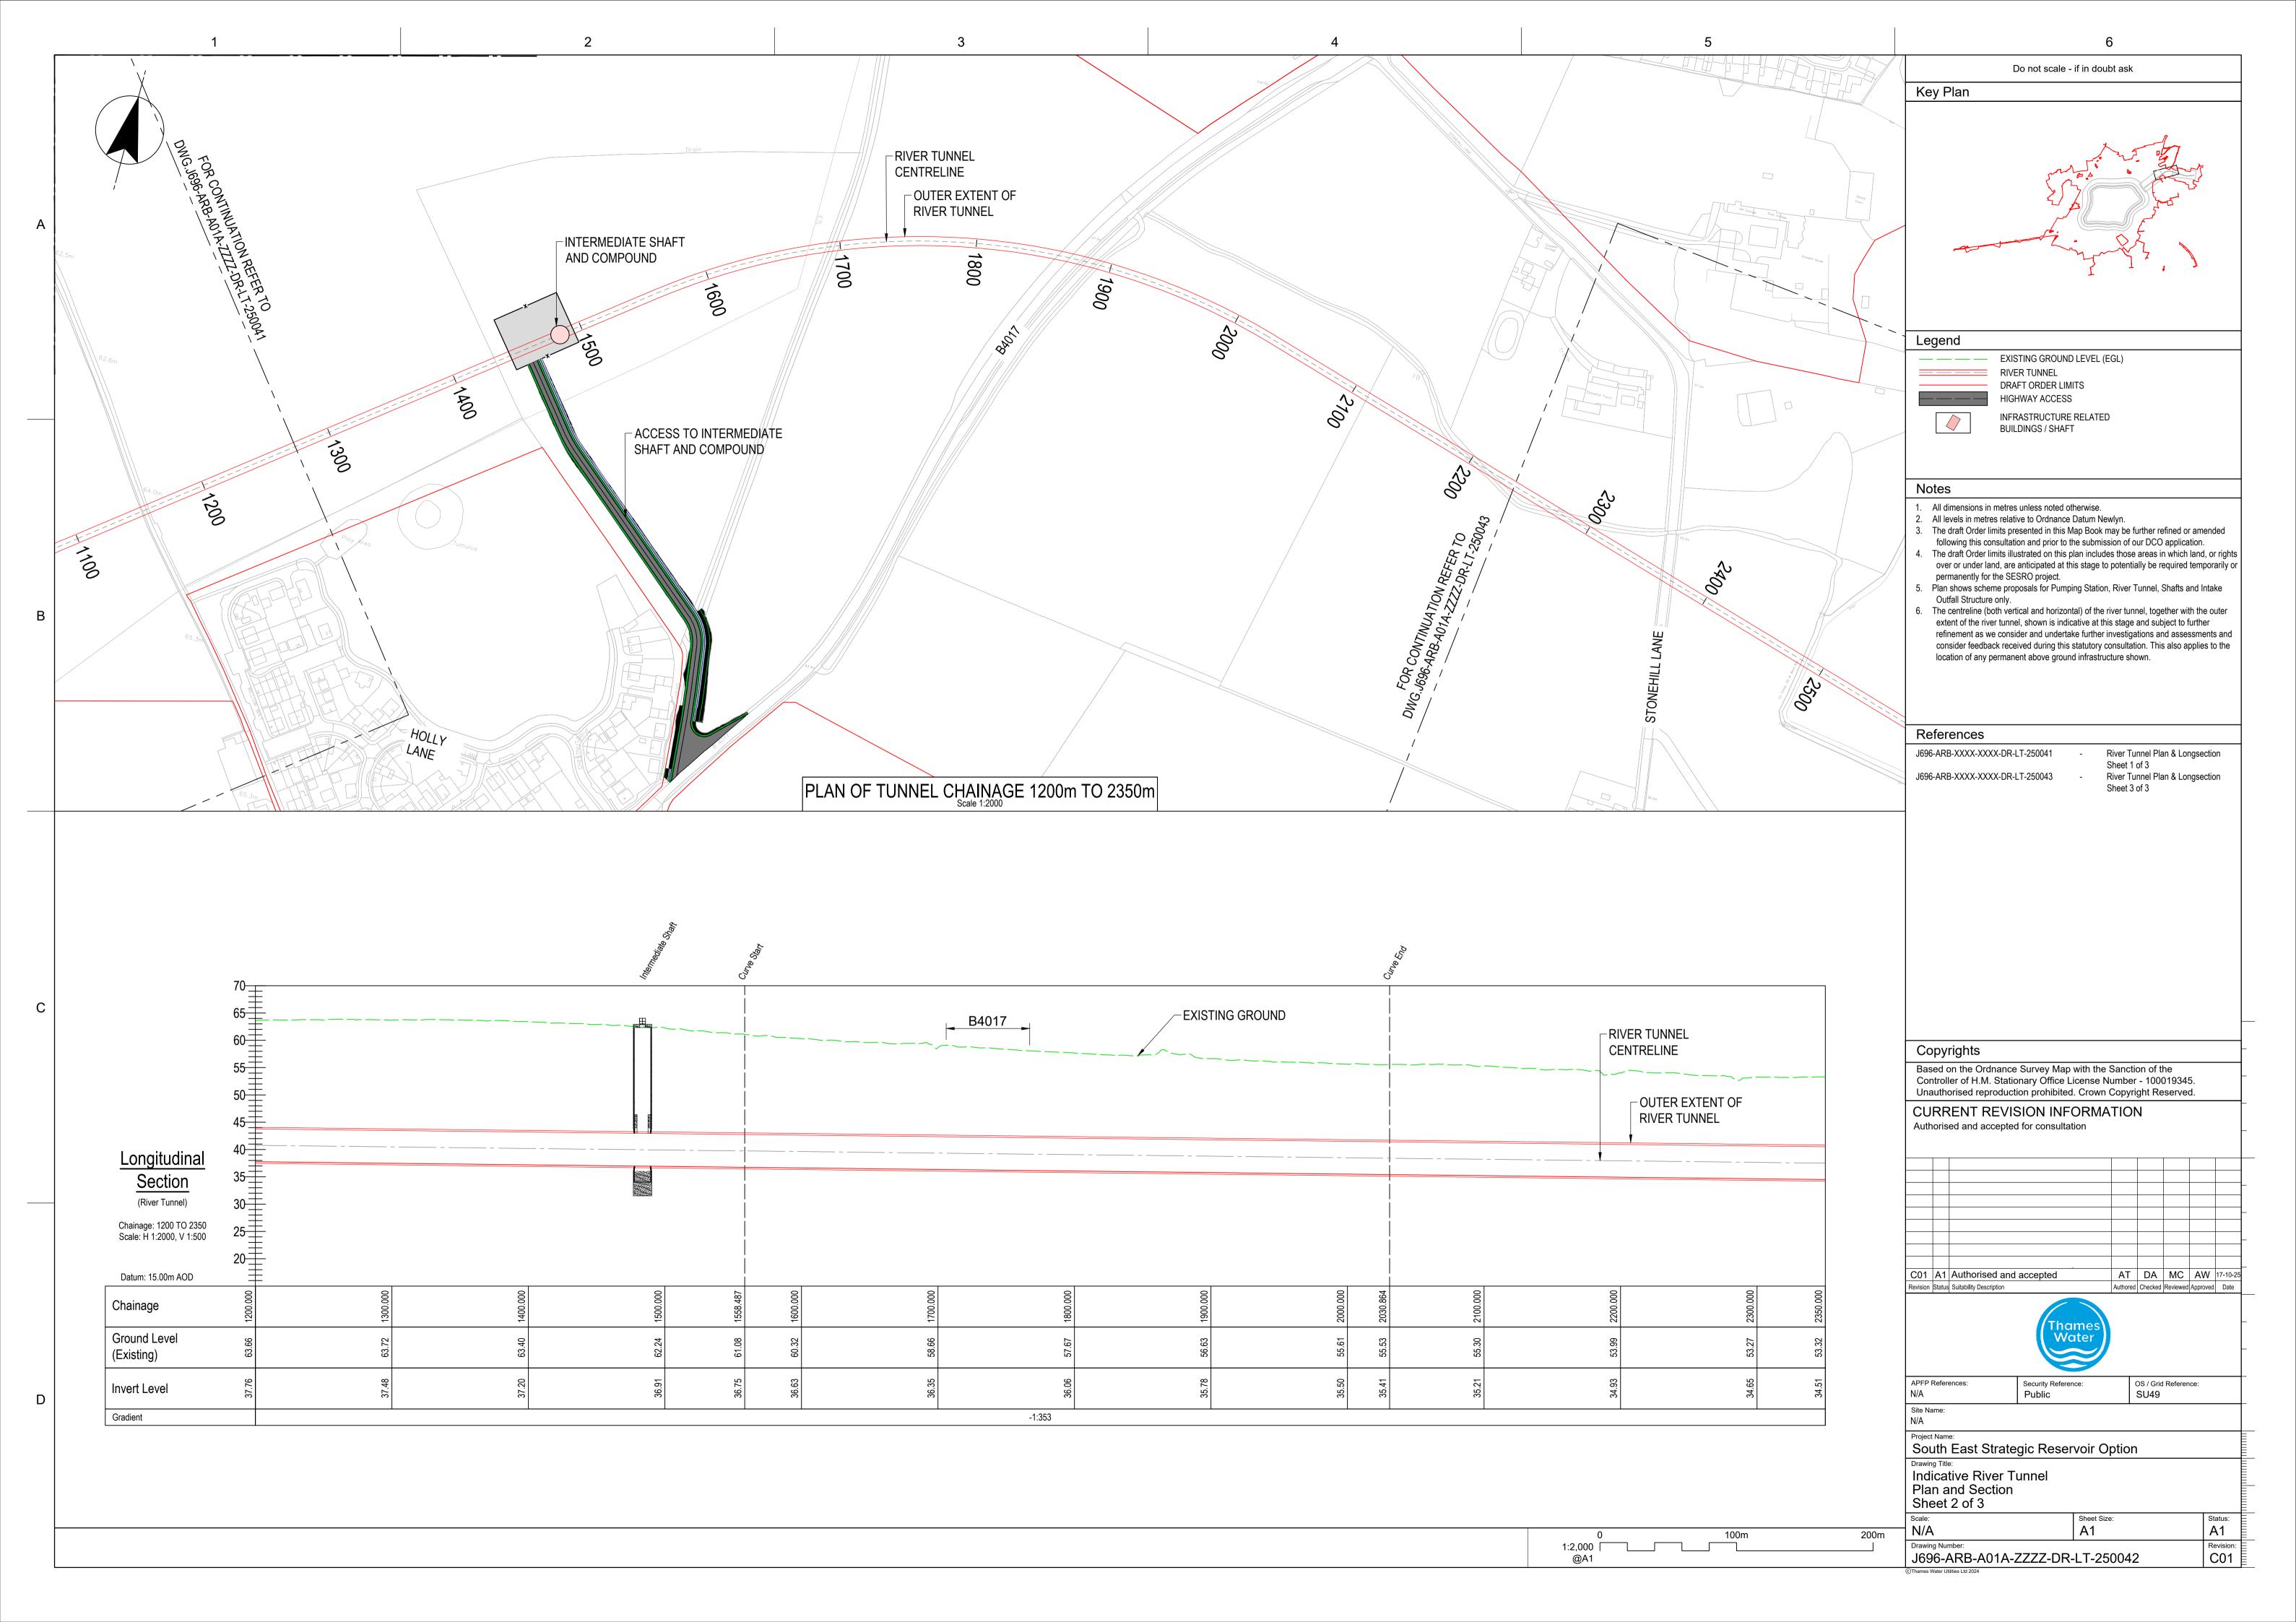

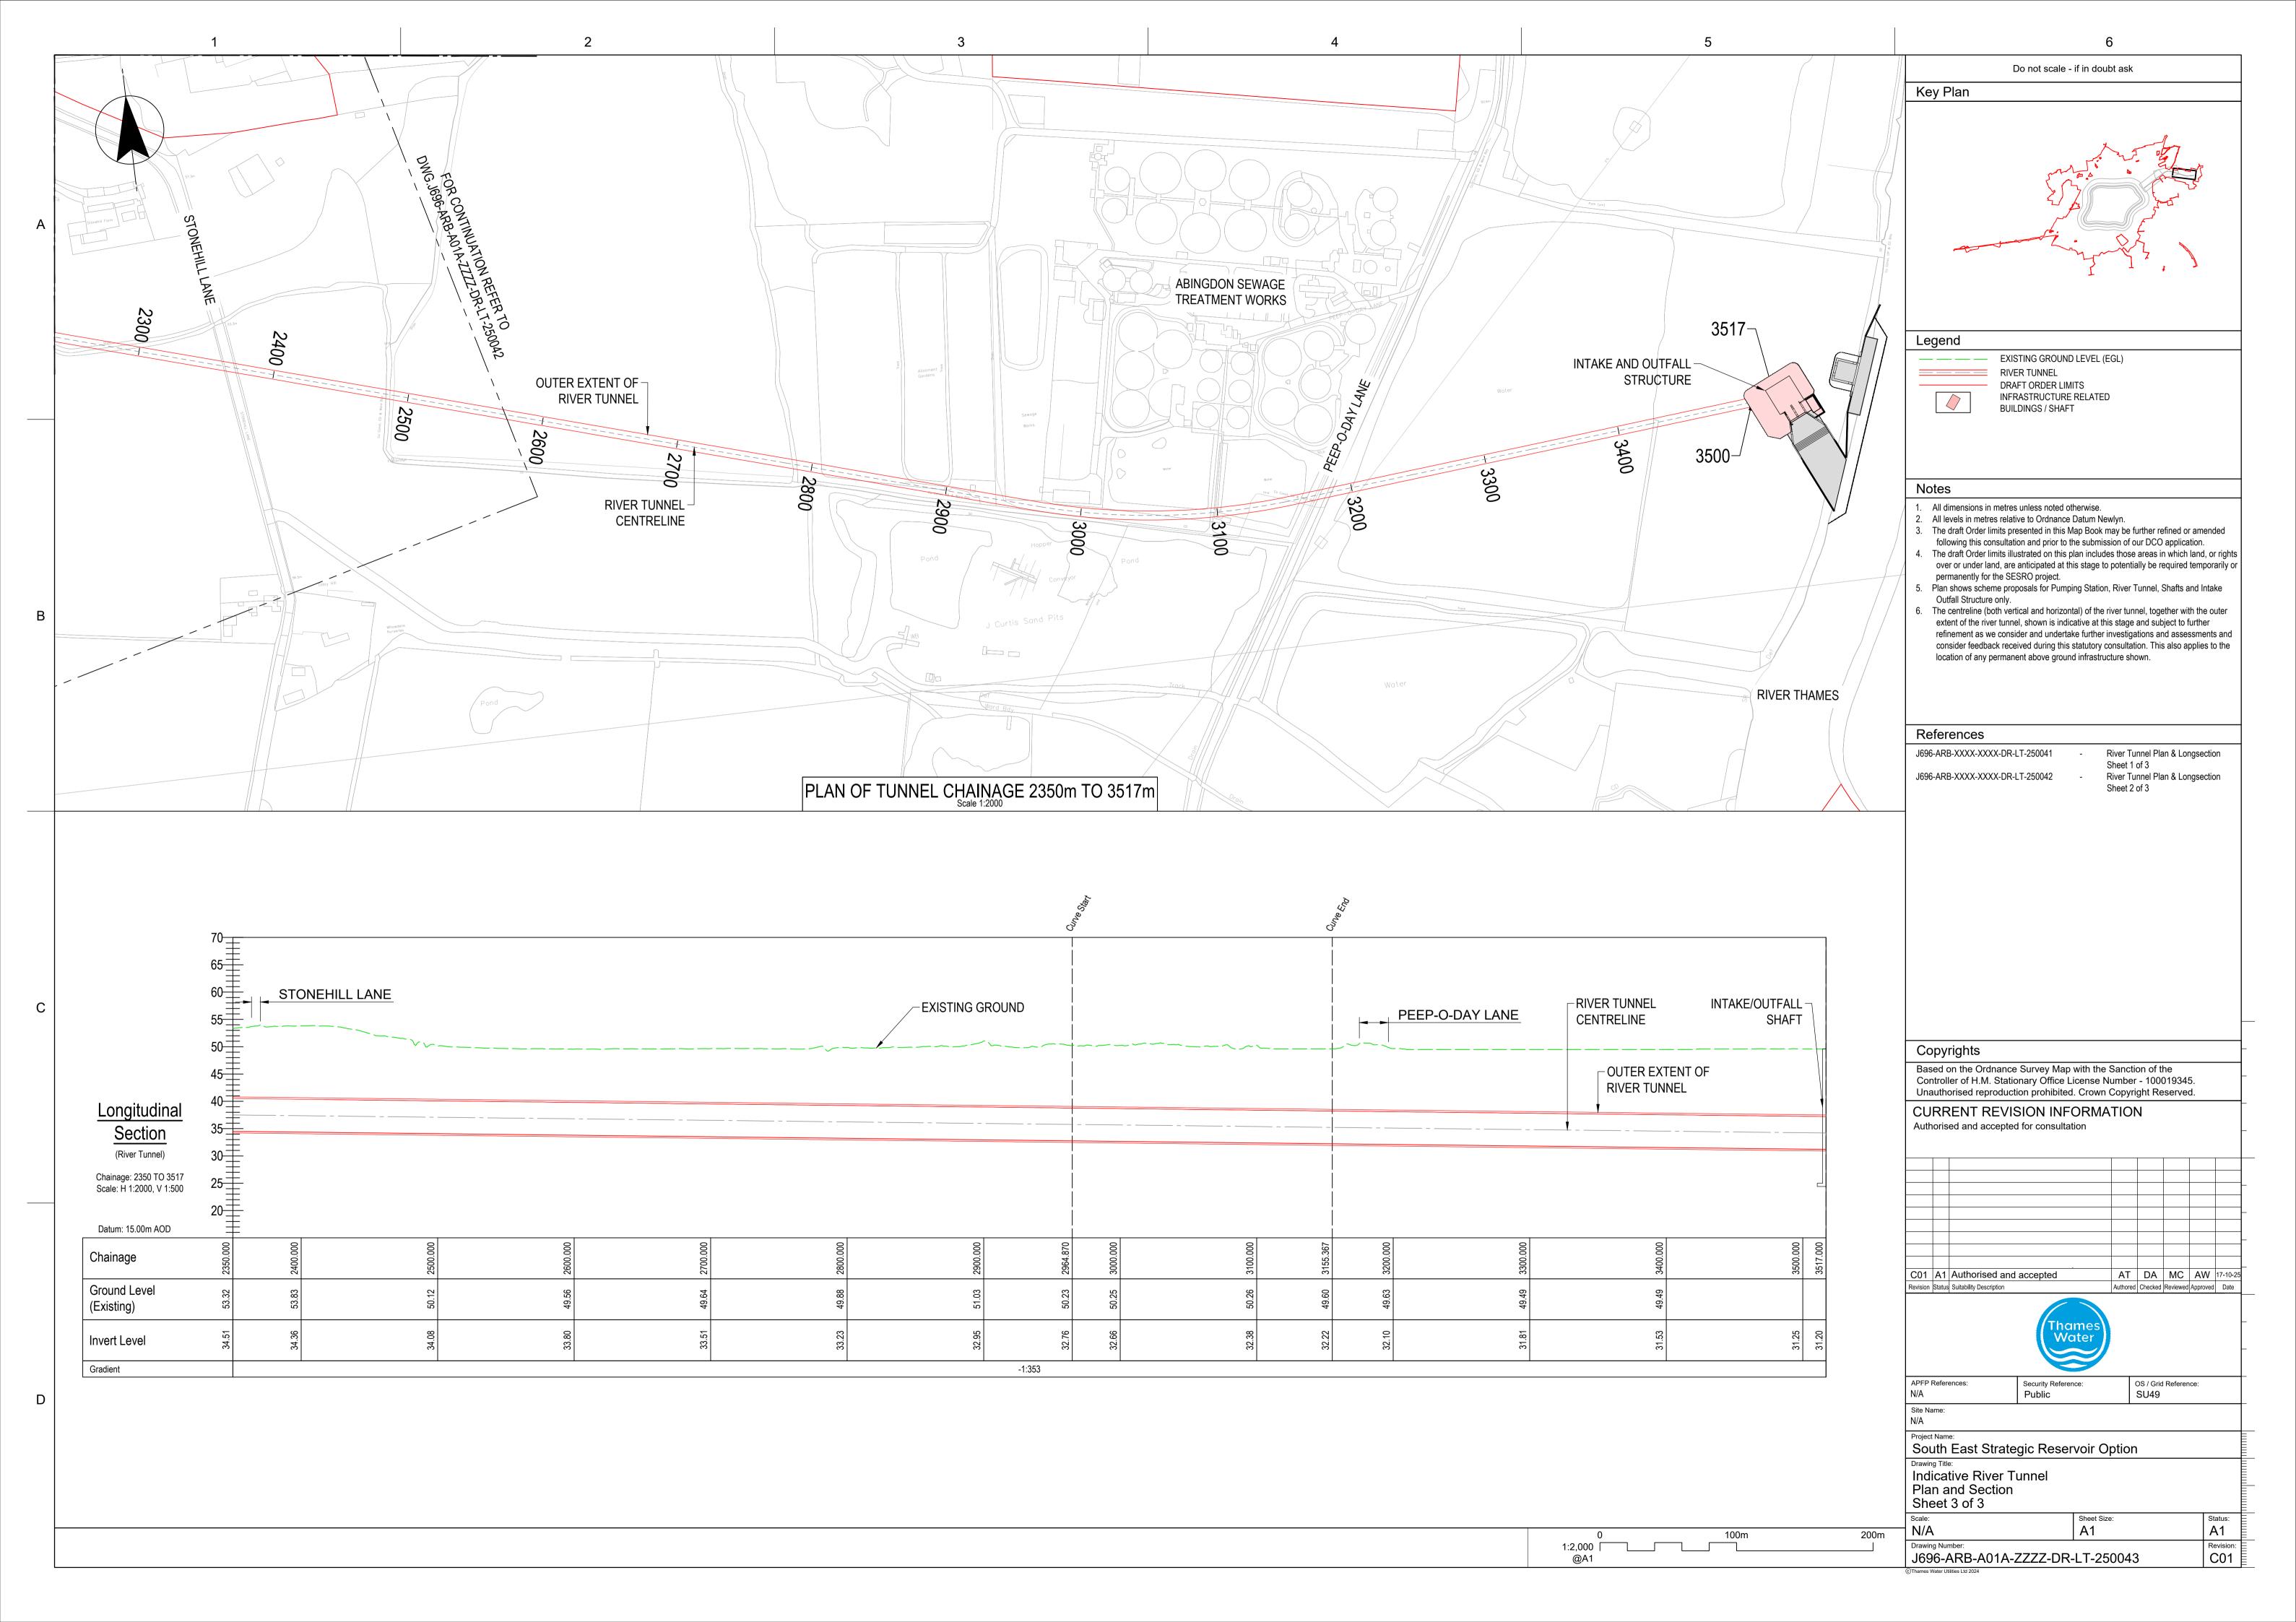

Construction Elements Plan

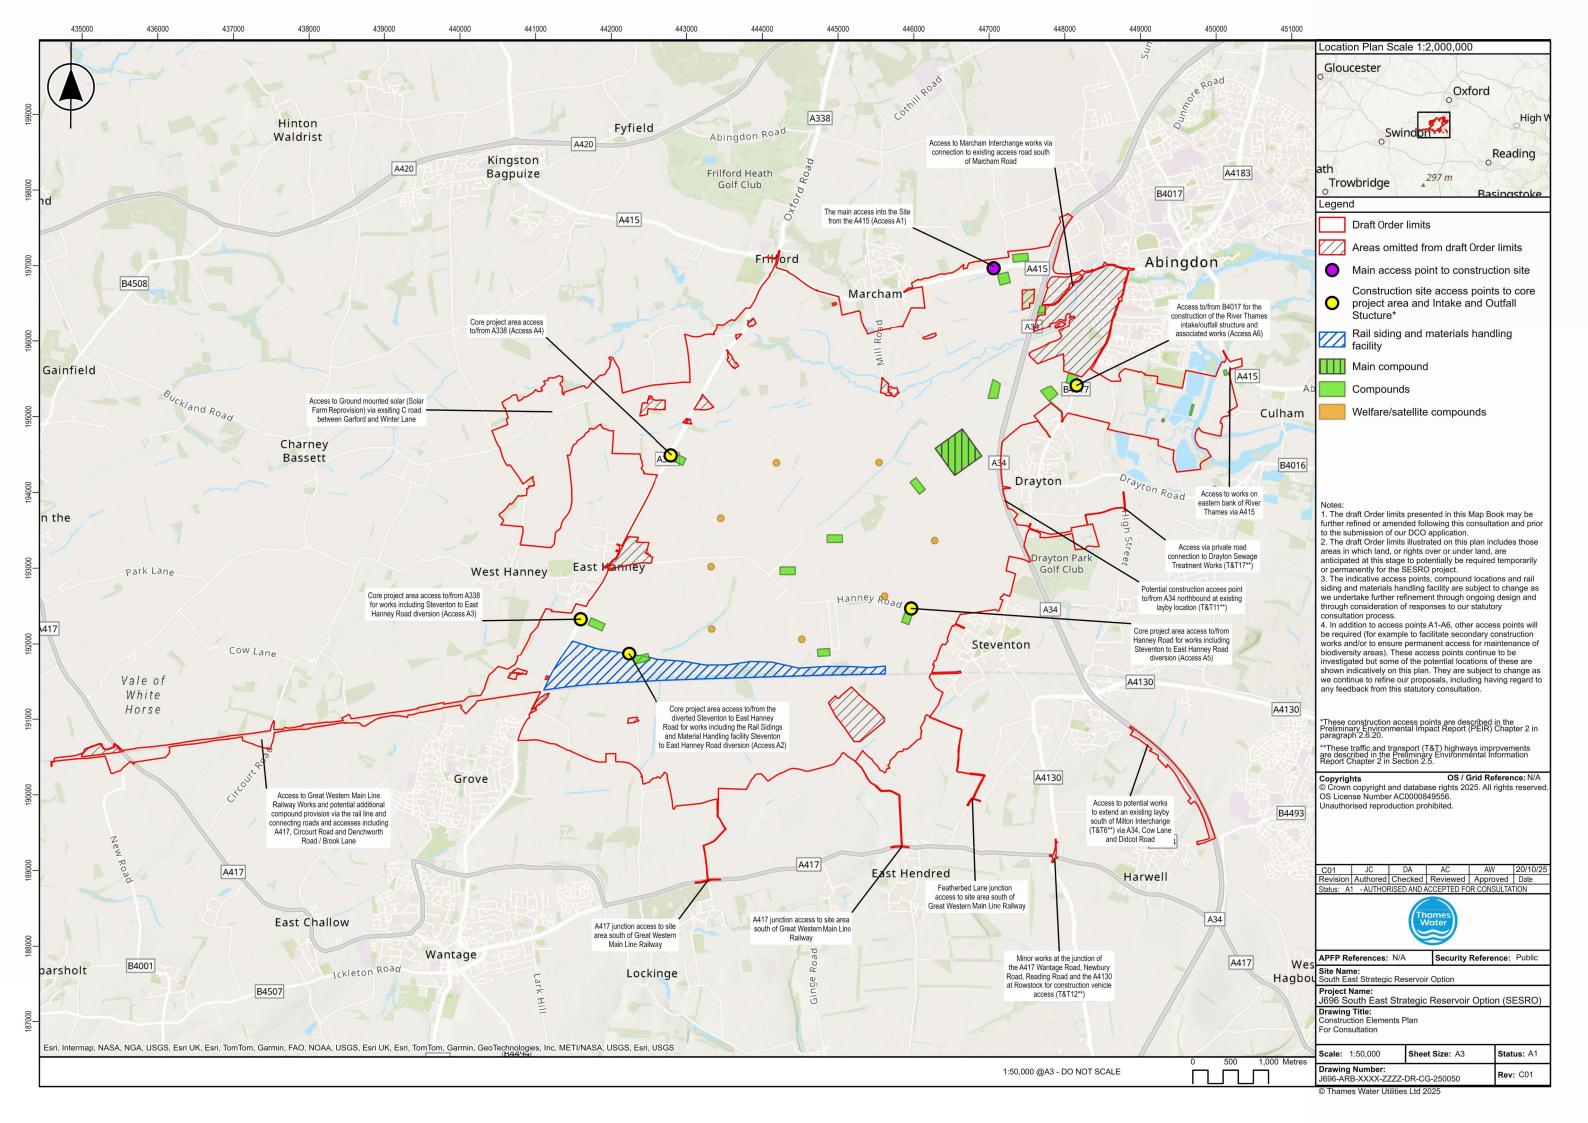



Working with





This document has been produced to support the 2025 statutory consultation on the proposed new reservoir. The information presented represents the current stage of the project design. It comprises material or data that is set out in draft and may be further refined subject to design development, surveys, stakeholder engagement and feedback from the statutory consultation.